

VILLAGE PRESIDENT
Seth Speiser

VILLAGE CLERK
Jerry Menard

VILLAGE TRUSTEES
Ray Matchett, Jr.
Mike Blaies
Denise Albers
Dean Pruett
Mathew Trout
Lisa Meehling

VILLAGE OF FREEBURG

FREEBURG MUNICIPAL CENTER
14 SOUTHGATE CENTER, FREEBURG, IL 62243
PHONE: (618) 539-5545 • FAX: (618) 539-5590
Web Site: www.freeburg.com

October 9, 2017

VILLAGE ADMINISTRATOR
Tony Funderburg

VILLAGE TREASURER
Bryan A. Vogel

PUBLIC WORKS DIRECTOR
John Tolan

POLICE CHIEF
Michael J. Schutzenhofer

VILLAGE ATTORNEY
Weilmuenster & Keck, P.C.

NOTICE MEETING OF THE PUBLIC PROPERTY COMMITTEE (Streets/Municipal Center/Pool/Parks & Recreation) (Matchett/Albers/Pruett/Trout)

A Public Property Committee Meeting of the Village of Freeburg will be held at the Municipal Center, Executive Board Room, on **Wednesday, October 11, 2017 at 6:00 p.m.**

PUBLIC PROPERTY COMMITTEE MEETING AGENDA

SWIMMING POOL:

- A. Old Business
 - 1. Pool
- B. New Business
 - 1. Smithton Athletic Association Donation Request

- A. Old Business
 - 1. Approval of September 13, 2017 Minutes
 - 2. MFT/Ditch on N. Main
 - 3. Drainage Problem Areas/Stormwater Run-Off
 - 4. E. Apple Issues
 - 5. Hill Mine Road Repair
 - 6. Customer Issues
 - 7. IDOT Concerns (Yield sign at State/E. Apple; merge arrows coming south into town on Rt. 15; reduced speed around Industrial Park, audio signals)
- B. New Business
 - 1. Part-Time Hire for Leaf Pickup – Executive Session to Discuss Personnel, 5 ILCS, 120-2(c)(1)
- C. General Concerns
- D. Public Participation
- E. Adjourn

At said Public Property Committee Meeting, the Village Trustees may vote on whether or not to hold an Executive Session to discuss potential litigation [5 ILCS, 120/2 - (c)(11)]; the selection of a person to fill a public office [5 ILCS, 120/2 - (c) (3)]; personnel [5 ILCS, 120/2 - (c) (1)]; or real estate transactions [5 ILCS, 120/2-(c)(5)].



Smithton Athletic Association



Little League Recreational Baseball & Softball

We are writing you on behalf of the Smithton Athletic Association (S.A.A.). Our group is made up of hard working volunteers who dedicate their time and talents to helping youth in our community learn the games of baseball and softball. We are a recreational league where all children are welcome to play.

Our primary fund raising event is the annual S.A.A. Trivia and Silent Auction. Trivia night will be held on Saturday, January 20, 2018 at 7:00pm. The funds raised by this single event account for 50% of our operating budget.

We need your help in the way of merchandise and/or service donations which we can offer as items to be auctioned at our silent auction. Past contributions have included tickets to sporting events, movies, musicals, clothing, gift certificates, and general products. Monetary donations for the event are also greatly appreciated.

To make a donation, please contact Jessica Pfeiffer at (618) 593-2905 or smithtonaail@gmail.com. For your convenience, we will be happy to pick up your donation at your place of business. However, if you wish, you can mail your donation to:

Jessica Pfeiffer
Attn: Smithton Athletic Association
5347 Wild Oak Ln
Smithton, IL 62285

Acknowledgement of your kind and generous support will be published and displayed along with your donated item at the Silent Auction. Both Smithton residents and visitors from other communities will see your business as a S.A.A. supporter.

Thank you for your consideration and we hope to hear from you soon.

Sincerely,

The S.A.A. board



****Please find the attached 501c3 information. #37-1261472.**

INTERNAL REVENUE SERVICE
P. O. BOX 2508
CINCINNATI, OH 45201

DEPARTMENT OF THE TREASURY

-2-

SMITHTON ATHLETIC ASSOCIATION

Date: APR 23 2015

SMITHTON ATHLETIC ASSOCIATION
P O BOX 139
SMITHTON, IL 62285-0000

Employer Identification Number:

37-1261472

DLN:

26053454002645

Contact Person:

CUSTOMER SERVICE

ID# 31954

Contact Telephone Number:

(877) 829-5500

Accounting Period Ending:

December 31

Public Charity Status:

509(a)(2)

Form 990/990-EZ/990-N Required:

Yes

Effective Date of Exemption:

May 15, 2010

Contribution Deductibility:

Yes

Addendum Applies:

Yes

Sincerely,



Director, Exempt Organizations

to view Publication 4221-PC, Compliance Guide for 501(c)(3) Public Charities, which describes your recordkeeping, reporting, and disclosure requirements.

Dear Applicant:

We're pleased to tell you we determined you're exempt from federal income tax under Internal Revenue Code (IRC) Section 501(c)(3). Donors can deduct contributions they make to you under IRC Section 170. You're also qualified to receive tax deductible bequests, devises, transfers or gifts under Section 2055, 2106, or 2522. This letter could help resolve questions on your exempt status. Please keep it for your records.

Organizations exempt under IRC Section 501(c)(3) are further classified as either public charities or private foundations. We determined you're a public charity under the IRC Section listed at the top of this letter.

Based on the information you submitted on your application, we approved your request for retroactive reinstatement under Section 4 of Revenue Procedure 2014-11. Your effective date of exemption, as listed at the top of this letter, is retroactive to your date of revocation.

If we indicated at the top of this letter that you're required to file Form 990/990-EZ/990-N, our records show you're required to file an annual information return (Form 990 or Form 990-EZ) or electronic notice (Form 990-N, the e-Postcard). If you don't file a required return or notice for three consecutive years, your exempt status will be automatically revoked.

If we indicated at the top of this letter that an addendum applies, the enclosed addendum is an integral part of this letter.

For important information about your responsibilities as a tax-exempt organization, go to www.irs.gov/charities. Enter "4221-PC" in the search bar

Letter 5436

Letter 5436

Burke

Option 1

Playground: \$28,937


Surface: \$39,320

Total: \$68,257

Village of Freeburg Freeburg Municipal Pool Option 1

Proposal # 129-99477-2
September 25, 2017

Presented by
Play Illinois, LLC

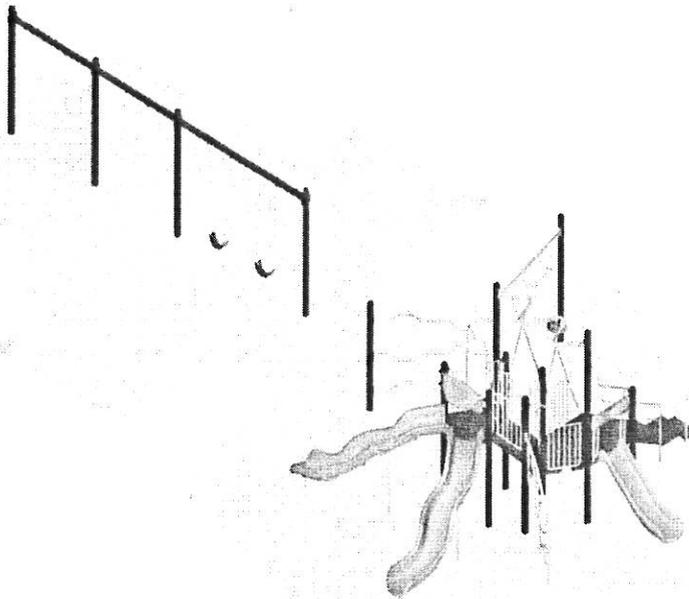

Burke®



September 25, 2017

Tony Funderburg
Village of Freeburg
14 Southgate Center
Freeburg, IL 62243

Dear Tony Funderburg:

Play Illinois, LLC is delighted to provide Village of Freeburg with this playground equipment proposal.

This design was developed with your specific needs in mind, and we look forward to discussing this project further with you to ensure your complete satisfaction. Play Illinois, LLC is confident that this proposal will satisfy Village of Freeburg's functional, environmental, and safety requirements -- and most importantly -- bring joy and excitement to the children and families directly benefiting from your new playground.

You have our personal commitment to support this project and your organization in every manner possible, and we look forward to continue developing a long-standing relationship with Village of Freeburg. We appreciate your consideration and value this opportunity to earn your business.

Sincerely,

Cheryl Parson
Play Illinois, LLC
4716 Roslyn Rd.
Downers Grove, IL 60515

Design Summary

Play Illinois, LLC is very pleased to present this Proposal for consideration for the Freeburg Municipal Pool located in Freeburg. BCI Burke Company, LLC has been providing recreational playground equipment for over 90 years and has developed the right mix of world-class capabilities to meet the initial and continuing needs of Village of Freeburg. We believe our proposal will meet or exceed your project's requirements and will deliver the greatest value to you.

The following is a summary of some of the key elements of our Proposal:

- Project Name: Freeburg Municipal Pool
- Project Number: 129-99477-2 – OPTION 1
- User Capacity: 56
- Age Groups: Ages 5-12 years
- Dimensions: 71' 3" x 39' 10"
- Designer Name: Joel Schleis

Play Illinois, LLC has developed a custom playground configuration based on the requirements as they have been presented for the Freeburg Municipal Pool playground project. Our custom design will provide a safe and affordable playground environment that is aesthetically pleasing, full of fun for all users and uniquely satisfies your specific requirements. In addition, proposal # 129-99477-2 has been designed with a focus on safety, and is fully compliant with ASTM F1487 and CPSC playground safety standards.

We invite you to review this proposal for the Freeburg Municipal Pool playground project and to contact us with any questions that you may have.

Thank you in advance for giving us the opportunity to make this project a success.

INFORMATION
MINIMUM FALL ZONE
SURFACED WITH
RESILIENT MATERIAL
AREA

1827 SQ. FT.

PERIMETER

262 FT.

STRUCTURE SIZE

71' 3" x 39' 10"

STRUCTURE IS DESIGNED
FOR CHILDREN AGES:

- 6-23 MONTH OLDS
- 2-5 YEAR OLDS
- 5-12 YEAR OLDS
- 13 + YEAR OLDS



NSF
NSF
NSF




To verify product certification,
visit www.ipema.org

The play components identified
in this plan are IPEMA
certified. The use and layout of
these components conform to the
requirements of ASTM F1487.
To verify product certification,
visit www.ipema.org

The space requirements shown
here are to ASTM standards.
Requirements for other standards
may be different.

The use and layout of play
components identified in this plan
conform to the CPSC guidelines.
U.S. CPSC recommends the
separation of age groups in
playground layouts.

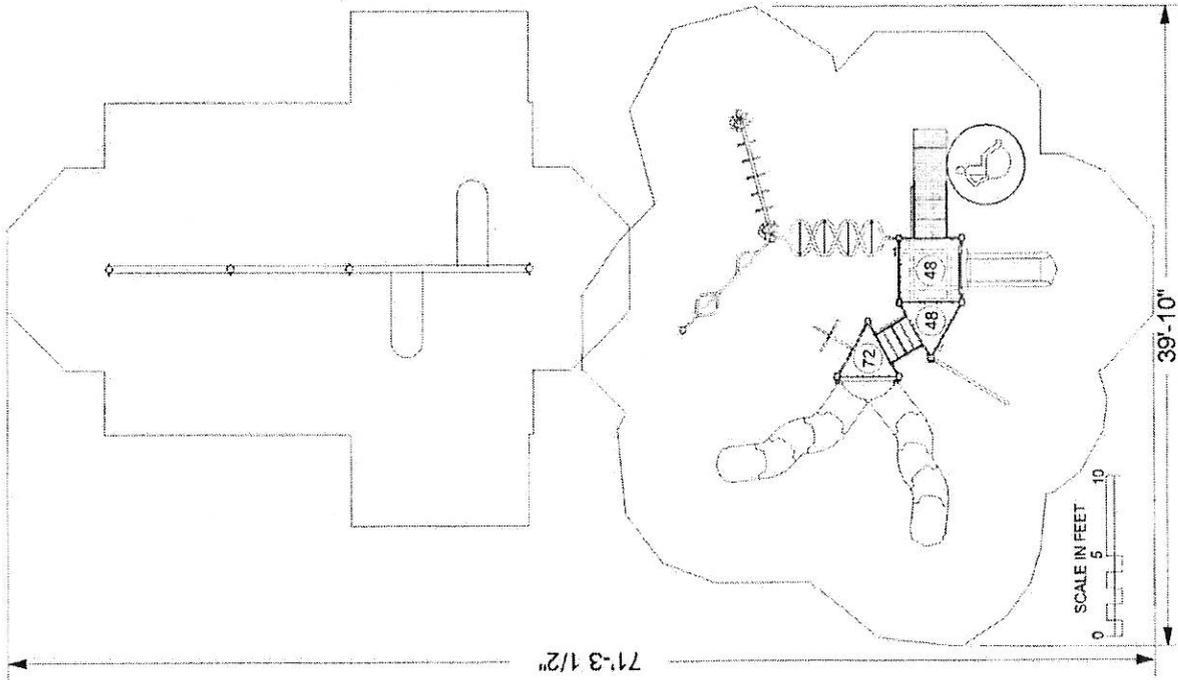

ADA ACCESSIBILITY GUIDELINE (ADAAG CONFORMANCE)

NUMBER OF PLAY EVENTS	11	RECD. 0
NUMBER OF ELEVATED PLAY EVENTS	5	RECD. 0
NUMBER OF ELEVATED PLAY EVENTS ACCESSIBLE BY RAMP	PROVIDED: 0	RECD. 0
NUMBER OF ELEVATED PLAY EVENTS ACCESSIBLE BY "TRANSFER SYSTEM"	PROVIDED: 5	RECD. 3
NUMBER OF ELEVATED PLAY EVENTS ACCESSIBLE BY RAMP OR "TRANSFER SYSTEM"	PROVIDED: 6	RECD. 2
NUMBER OF GROUND LEVEL PLAY EVENTS	PROVIDED: 3	RECD. 2
NUMBER OF TYPES OF GROUND LEVEL PLAY EVENTS	PROVIDED: 3	RECD. 2

WARNING!

ACCESSIBLE SAFETY SURFACING MATERIAL IS REQUIRED BENEATH
AND AROUND THIS EQUIPMENT.
FOR SLIDE FALL ZONE SURFACING AREA SEE CPSC's Handbook for
Public Playground Safety.
PLATFORM HEIGHTS ARE IN INCHES ABOVE RESILIENT MATERIAL.

Burke



September 25, 2017

SERIES: Basics, Intensity, Nucleus
SITE PLAN
DRAWN BY: Joel Schleis

Freeburg Municipal Pool
300 E Hill Street
Freeburg, IL 62243

Play Illinois, LLC
129-99477-2

ITEM	COMP.	DESCRIPTION
1	270-0001	OFFSET ENCLOSURE
2	270-0129	TRIANGLE PLATFORM
3	270-0130	SQUARE PLATFORM
4	370-0004	POWER PIPES CLUMBER
5	370-0447	LINKING RING CLUMBER 56"-72"
6	370-0467	24" TRANSITION STAIR W/DARRI
7	370-0710	TRIANGLE TRAVERSE
8	370-0720	TRANSFER STATION, HANDRAIL
9	370-0803	TWISTING TRAVERSE
10	370-0809	POWER PEAK W/OUT PANELS
11	370-1608	OVISTEP LAUNCH PAD
12	470-0507	ROCKN ROLL SLIDE, 40" - 46"
13	470-0571	VIPER II SS 64-72
14	550-0093	SINGLE POST SWING ASSEMBLY
15	550-0112	BELT SEAT, 6" PAIR, STD CHAIN
16	550-0185	SINGLE POST SWING, ADD-ON -

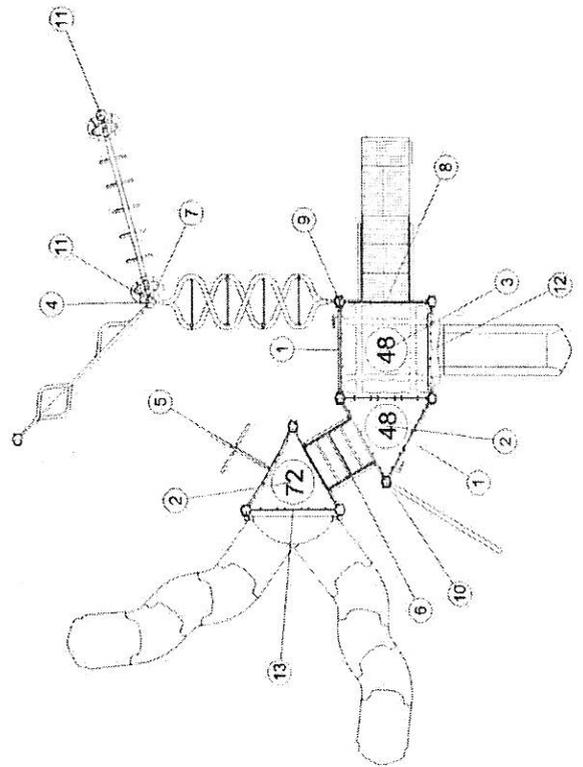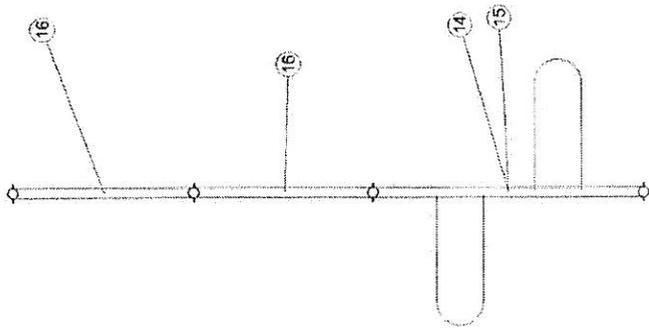


Burke

September 25, 2017

SERIES: Basics, Intensity, Nucleus
 COMPONENT PLAN
 DRAWN BY: Joel Schleis

Freeburg Municipal Pool
 300 E Hill Street
 Freeburg, IL 62243

Play Illinois, LLC
 129-99477-2

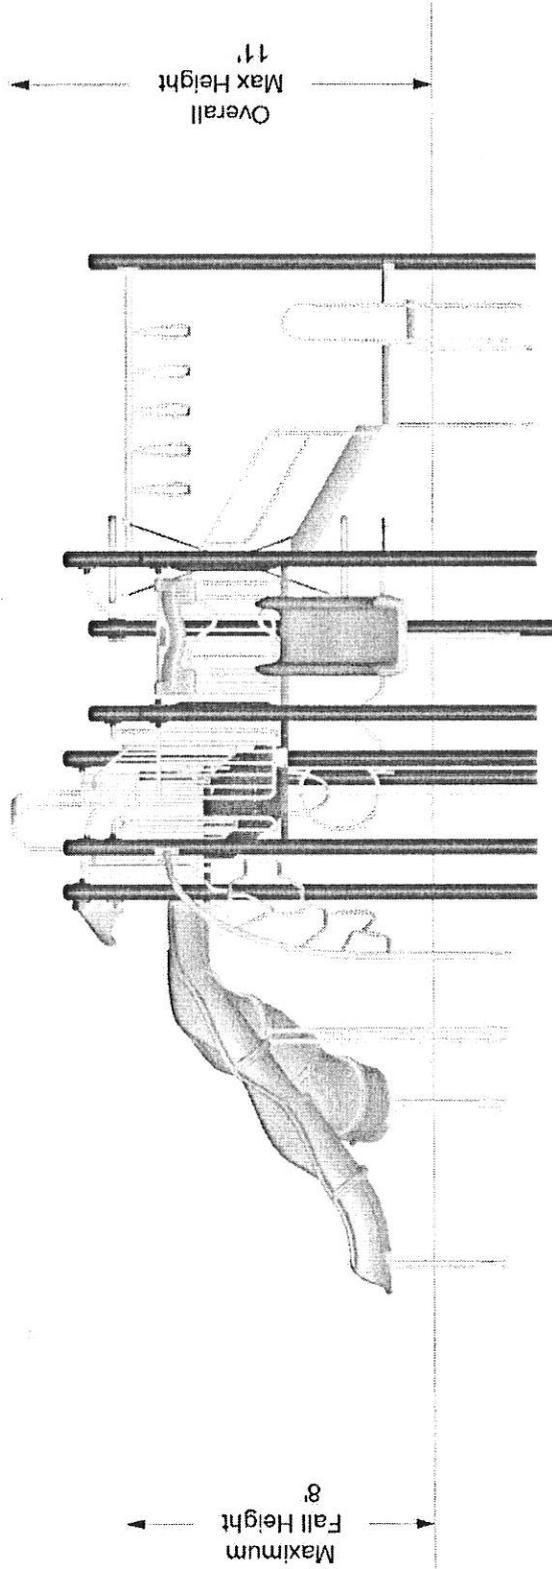

The protective surfacing for this design must accommodate the critical fall height.


Burke

September 25, 2017

SERIES: Basics, Intensity, Nucleus
 ELEVATION PLAN
 DRAWN BY: Joel Schleis

Freeburg Municipal Pool
 300 E Hill Street
 Freeburg, IL 62243

Play Illinois, LLC
 129-99477-2

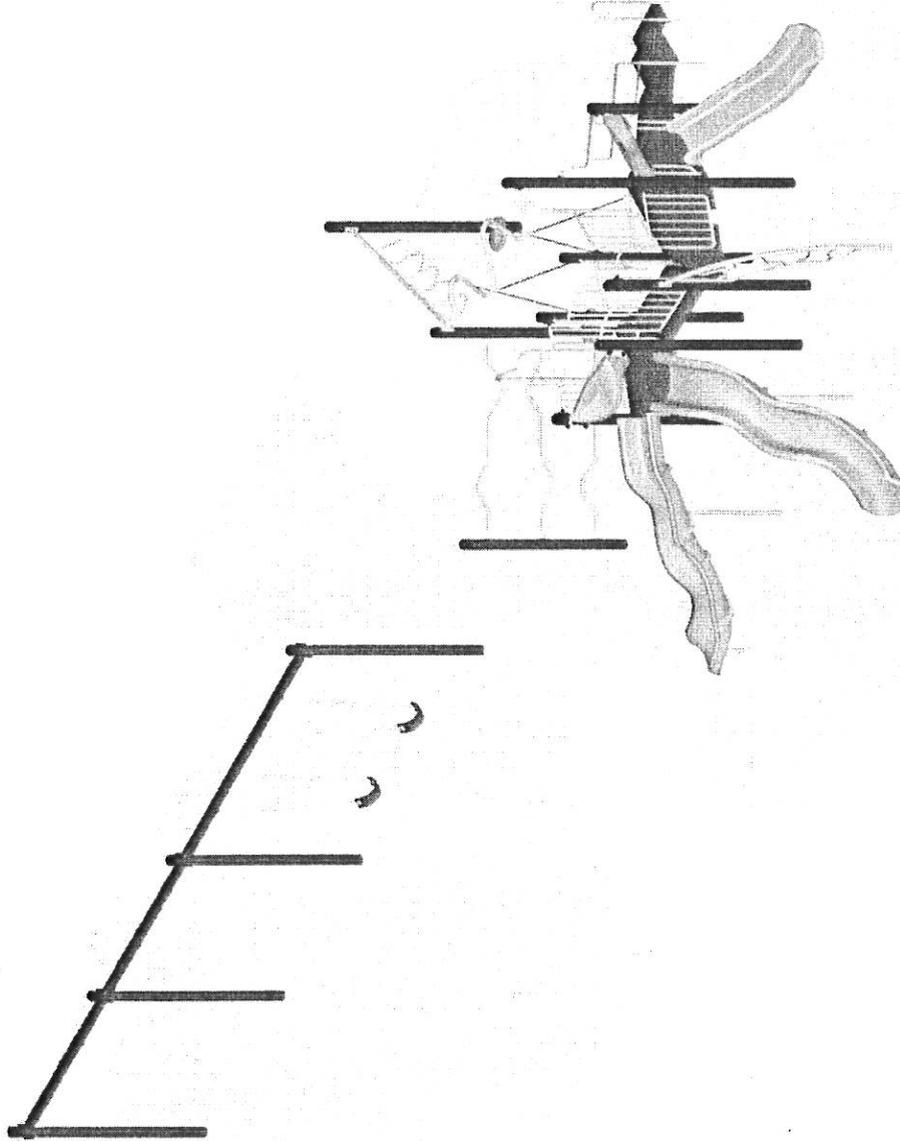

Burke

September 25, 2017

SERIES: Basics, Intensity, Nucleus

Freeburg Municipal Pool

Play Illinois, LLC

ISOMETRIC PLAN

300 E Hill Street

129-99477-2

DRAWN BY: Joel Schleis

Freeburg, IL 62243

BCI Burke Company, LLC PO Box 549 Fond du Lac, Wisconsin 54936-0549 Telephone 920-921-9220



Proposal # 129-99477-2

September 25, 2017
2017 Pricing

Proposal Prepared for:

Tony Funderburg
Village of Freeburg
14 Southgate Center
Freeburg, IL 62243

Project Location:

Freeburg Municipal Pool
300 E Hill Street
Freeburg, IL 62243
OPTION 1

Proposal Prepared by:

Play Illinois, LLC
4716 Roslyn Rd.
Downers Grove, IL 60515
Phone: 844-222-9990

Cheryl Parson
Phone: 630-200-8759
cparson@playil.today

Component No.	Description	Qty.	User Cap.	Ext. User Cap.	Weight	Ext. Weight
Burke Basics						
550-0093	SINGLE POST SWING ASSEMBLY 5"...	1	2	2	237	237
550-0112	BELT SEAT, 8' PAIR, STD CHAIN	1	0	0	20	20
550-0185	SINGLE POST SWING, ADD-ON - S...	2	1	2	127	254
Intensity						
370-0004	POWER PIPES CLIMBER	1	6	6	47	47
370-0710	TRIANGLE TRAVERSE	1	2	2	40	40
370-0808	TWISTING TRAVERSE	1	5	5	103	103
370-1608	OVISTEP LAUNCH PAD	2	1	2	10	20
Nucleus						
270-0001	OFFSET ENCLOSURE	2	1	2	30	60
270-0129	TRIANGLE PLATFORM	2	2	4	48	96
270-0130	SQUARE PLATFORM	1	6	6	106	106
370-0447	LINKING RING CLIMBER 56"-72"	1	4	4	93	93
370-0467	24" TRANSITION STAIR W/BARRIE...	1	2	2	164	164
370-0720	TRANSFER STATION, HANDRAIL 48"	1	6	6	236	236
370-0809	POWER PEAK W/OUT PANELS	1	8	8	69	69
470-0507	ROCK'N ROLL SLIDE, 40" - 48"	1	1	1	107	107
470-0571	VIPER II SS 64-72	1	4	4	360	360
600-0104	NPPS SUPERVISION SAFETY KIT	1	0	0	3	3
670-0099	INSTALLATION KIT, INTENSITY	1	0	0	2	2
670-0103	MAINTENANCE KIT, INTENSITY	1	0	0	0	0
670-0165	POST ASSEMBLY 5" OD X 123"	3	0	0	66	198
670-0166	POST ASSEMBLY 5" OD X 139"	3	0	0	74	222
670-0167	POST ASSEMBLY 5" OD X 147"	5	0	0	78	390

Total User Capacity: 56
Total Weight: 2,827 lbs.

Total Equipment Price: \$24,259
BCI Burke Grant Discount: -(4,274)
Shipping Cost: 1,675
Approx Cost of Installation By Others: 7,277
Total: \$28,937

2,900 sf of 3.75" Thick Poured in Place Surfacing, 50% Color & 50% Black Speckled Mix, including gravel base and installation = \$39,320



Proposal # 129-99477-2

September 25, 2017

2017 Pricing

Special Notes:

Prices do not include unloading, material storage, site excavation/preparation, removal of existing equipment, removal of excess soil from footing holes, site security, or sales tax (if applicable). NOTE: Mommy & Me Swing or Wheelchair Swing not included in pricing. Must verify bay spacing needed for those seats before purchasing. Prices are based on standard colors per CURRENT YEAR BCI Burke Catalog. Custom colors, where available, would be an extra charge. **Pricing is valid for 45 days from the date of this proposal.**



Proposal # 129-99477-2

September 25, 2017
2017 Pricing

Selected Color List

<u>Color Group</u>	<u>Color</u>
<i>Phase 1</i>	
Accessory	Yellow
Platform	Brown
Kore Konnect	Navy
Rotomolded	Lime
Post	Navy
2 Color Extruded/Flat (outer)	Lime
2 Color Extruded/Flat (inner)	Black
<i>Phase 2</i>	
Contemporary Swing Fittings	Navy

BCI BURKE GENERATIONS WARRANTY® **The Longest and Strongest warranty in the Industry**

BCI Burke Company, LLC ("Burke") warrants that all standard products are warranted to be free from defects in materials and workmanship, under normal use and service, for a period of one (1) year from the date of invoice.

We stand behind our products.

In addition, the following products are warranted, under normal use and service from the date of invoice as follows:

- One Hundred (100) Year Limited Warranty on aluminum and steel upright posts (including Intensity®, Voltage®, Nucleus® and Little Buddies®) against structural failure due to corrosion, deterioration or workmanship.
- One Hundred (100) Year Limited Warranty on KoroKorinex® clamps against structural failure due to corrosion, deterioration or workmanship.
- One Hundred (100) Year Limited Warranty on Hardware (nuts, bolts, washers)
- One Hundred (100) Year Limited Warranty on bolt-through fastening and clamp systems (Voltage®, Intensity®, Nucleus® and Little Buddies®).
- Twenty-five (25) Year Limited Warranty on spring assemblies and aluminum cast animals.
- Fifteen (15) Year Limited Warranty on main structure platforms and decks, metal roofs, table tops, bench tops, railings, loops and rungs.
- Fifteen (15) Year Limited Warranty on all plastic components including StoneBorders against structural failure due to materials or workmanship.
- Ten (10) Year Limited Warranty on ShadePlay Canopies fabric, threads, and cables against degradation, cracking or material breakdown resulting from ultra-violet exposure, natural deterioration or manufacturing defects. This warranty is limited to the design loads as stated in the specifications.
- Ten (10) Year Limited Warranty on NaturePlay® Boulder's and GFK products against structural failure due to natural deterioration or workmanship. Natural wear, which may occur with any concrete product with age, is excluded from this warranty.
- Ten (10) Year Limited Warranty on Full Color Custom Signage against manufacturing defects that cause delamination or degradation of the sign. Full Color Custom Signs also carry a two (2) year warranty against premature fading of the print and graphics on the signs.
- Five (5) Year Limited Warranty on Intensity® and RopeVenture™ cables against premature wear due to natural deterioration or manufacturing defects. Determination of premature wear will be at the manufacturer's discretion.
- Five (5) Year Limited Warranty on swing seats and hangers; Kid Koastr® Trolleys and other moving parts against structural failure due to materials or workmanship.
- Three (3) Year Limited Warranty on electronic panel speakers, sound chips and circuit boards against electronic failure caused by manufacturing defects.

The warranty stated above is valid only if the equipment is erected in conformity with the layout plan and/or installation instructions furnished by BCI Burke Company, LLC using approved parts; have been maintained and inspected in accordance with BCI Burke Company, LLC instructions. Burke's liability and your exclusive remedy hereunder will be limited to repair or replacement of those parts found in Burke's reasonable judgment to be defective. Any claim made within the above stated warranty periods must be made promptly after discovery of the defect. A part is covered only for the original warranty period of the applicable part. Replacement parts carry the applicable warranty from the date of shipment of the replacement from Burke. After the expiration of the warranty period, you must pay for all parts, transportation and service charges.

Burke reserves the right to accept or reject any claim in whole or in part. Burke will not accept the return of any product without its prior written approval. Burke will assume transportation charges for shipment of the returned product if it is returned in strict compliance with Burke's written instructions.

THE FOREGOING WARRANTIES ARE EXCLUSIVE AND IN LIEU OF ANY OTHER WARRANTY, EXPRESS OR IMPLIED, INCLUDING BUT NOT LIMITED TO ANY IMPLIED WARRANTY OR MERCHANTABILITY OR FITNESS FOR A PARTICULAR PURPOSE. IF THE FOREGOING DISCLAIMER OF ADDITIONAL WARRANTIES IS NOT GIVEN FULL FORCE AND EFFECT, ANY RESULTING ADDITIONAL WARRANTY SHALL BE LIMITED IN DURATION TO THE EXPRESS WARRANTIES AND BE OTHERWISE SUBJECT TO AND LIMITED BY THE TERMS OF BURKE'S PRODUCT WARRANTY. SOME STATES DO NOT ALLOW THE EXCLUSION OF CERTAIN IMPLIED WARRANTIES, SO THE ABOVE LIMITATION MAY NOT APPLY TO YOU.

Warranty Exclusions: The above stated warranties do not cover "cosmetic" defects, such as scratches, dents, missing, or fading; damage due to incorrect installation, vandalism, misuse, accident, wear and tear from normal use, exposure to extreme weather; immersion in salt or chlorine water, unauthorized repair or modification, abnormal use, lack of maintenance, or other cause not within Burke's control; and

Limitation of Remedies: Burke is not liable for consequential or incidental damages, including but not limited to labor costs or lost profits resulting from the use of or inability to use the products or from the products being incorporated in or becoming a component of any other product. If, after a reasonable number of repeated efforts, Burke is unable to repair or replace a defective or nonconforming product, Burke shall have the option to accept return of the product, or part thereof, if such does not substantially impair its value, and return the purchase price as the buyer's entire and exclusive remedy. Without limiting the generality of the foregoing, Burke will not be responsible for labor costs involved in the removal of products or the installation of replacement products. Some states do not allow the exclusion of incidental damages, so the above exclusion may not apply to you.

Contact your local Burke Representative for warranty information regarding Burke Turf® and Burke Tile products.

TERMS OF SALE

Pricing: Prices published in this catalog are in USD, are approximate and do not include shipping & handling, surfacing, installation nor applicable taxes. All prices are subject to change without notice. Contact your Burke representative for current pricing. Payments are to be made in USD.

Weights: Weights are approximate and may vary with actual orders.

Installation: All equipment is shipped unassembled. For a list of factory-certified installers in your area, please contact your Burke representative.

Specifications: Product specifications in this catalog were correct at the time of publication. However, product improvements are ongoing at Burke, and we reserve the right to change or discontinue specifications without notice.

Loss or Damage in Transit: A signed bill of lading is our receipt from a carrier that our shipment to you was complete and in good condition upon arrival. Before you sign, please check the Bill of Lading carefully when the shipment arrives to make sure nothing is missing and there are no damages. Once the shipment leaves our plant, we are no longer responsible for any damage, loss or shortage.

For more information regarding the warranty, call Customer Service at 920-921-9220 or 1-800-356-2070.

01/2017

Burke

Option 2

Playground: \$33,017


Surface: \$39,320

Total: \$73,337

Village of Freeburg Freeburg Municipal Pool Option 2

Proposal # 129-104022-1
September 25, 2017

Presented by
Play Illinois, LLC

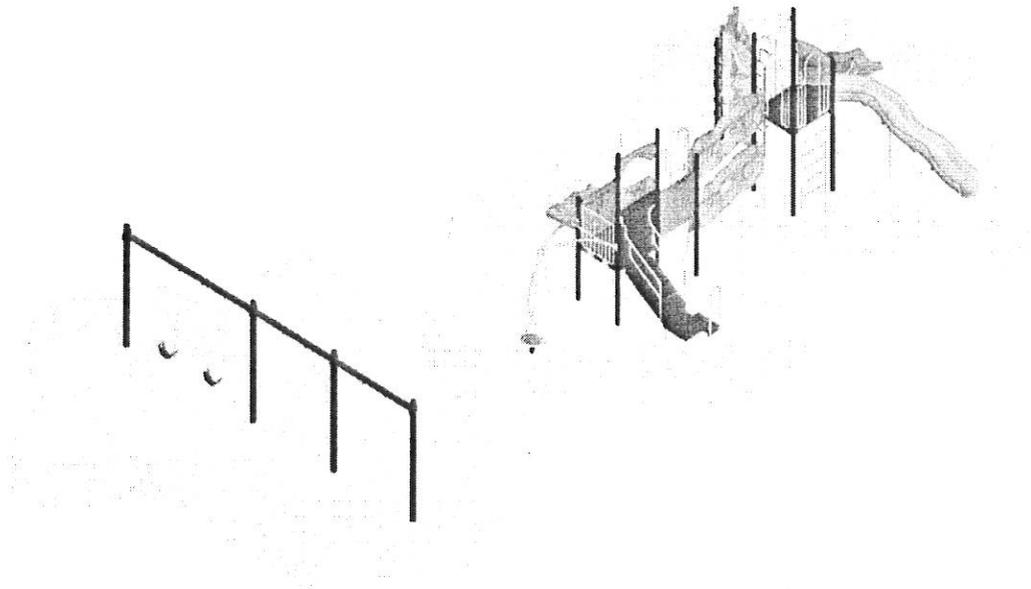

Burke®



September 25, 2017

Tony Funderburg
Village of Freeburg
14 Southgate Center
Freeburg, IL 62243

Dear Tony Funderburg:

Play Illinois, LLC is delighted to provide Village of Freeburg with this playground equipment proposal.

This design was developed with your specific needs in mind, and we look forward to discussing this project further with you to ensure your complete satisfaction. Play Illinois, LLC is confident that this proposal will satisfy Village of Freeburg's functional, environmental, and safety requirements -- and most importantly -- bring joy and excitement to the children and families directly benefiting from your new playground.

You have our personal commitment to support this project and your organization in every manner possible, and we look forward to continue developing a long-standing relationship with Village of Freeburg. We appreciate your consideration and value this opportunity to earn your business.

Sincerely,

Cheryl Parson
Play Illinois, LLC
4716 Roslyn Rd.
Downers Grove, IL 60515

Design Summary

Play Illinois, LLC is very pleased to present this Proposal for consideration for the Freeburg Municipal Pool located in Freeburg. BCI Burke Company, LLC has been providing recreational playground equipment for over 90 years and has developed the right mix of world-class capabilities to meet the initial and continuing needs of Village of Freeburg. We believe our proposal will meet or exceed your project's requirements and will deliver the greatest value to you.

The following is a summary of some of the key elements of our Proposal:

- Project Name: Freeburg Municipal Pool
- Project Number: 129-104022-1 – OPTION 2
- User Capacity: 70
- Age Groups: Ages 5-12 years
- Dimensions: 40' 10" x 76' 2"
- Designer Name: Joel Schleis


Play Illinois, LLC has developed a custom playground configuration based on the requirements as they have been presented for the Freeburg Municipal Pool playground project. Our custom design will provide a safe and affordable playground environment that is aesthetically pleasing, full of fun for all users and uniquely satisfies your specific requirements. In addition, proposal # 129-104022-1 has been designed with a focus on safety, and is fully compliant with ASTM F1487 and CPSC playground safety standards.

We invite you to review this proposal for the Freeburg Municipal Pool playground project and to contact us with any questions that you may have.

Thank you in advance for giving us the opportunity to make this project a success.

INFORMATION
 MINIMUM FALL ZONE
 SURFACED WITH
 RESILIENT MATERIAL
 AREA
 1913 SQ. FT.
 PERIMETER
 285 FT.

STRUCTURE SIZE
 40' 10" x 76' 2"
 STRUCTURE IS DESIGNED
 FOR CHILDREN AGES:
 6-23 MONTH OLDS
 2-5 YEAR OLDS
 5-12 YEAR OLDS
 13 + YEAR OLDS

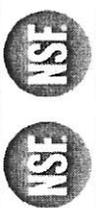


NSF
 NSF
 NSF



The play components identified
 in this plan are IPEMA
 certified. The use and layout of
 these components conform to the
 requirements of ASTM F1487.
 To verify product certification,
 visit www.ipema.org

The space requirements shown
 here are to ASTM standards.
 Requirements for other standards
 may be different.

The use and layout of play
 components identified in this plan
 conform to the CPSC guidelines.
 U.S. CPSC recommends the
 separation of age groups in
 playground layouts.

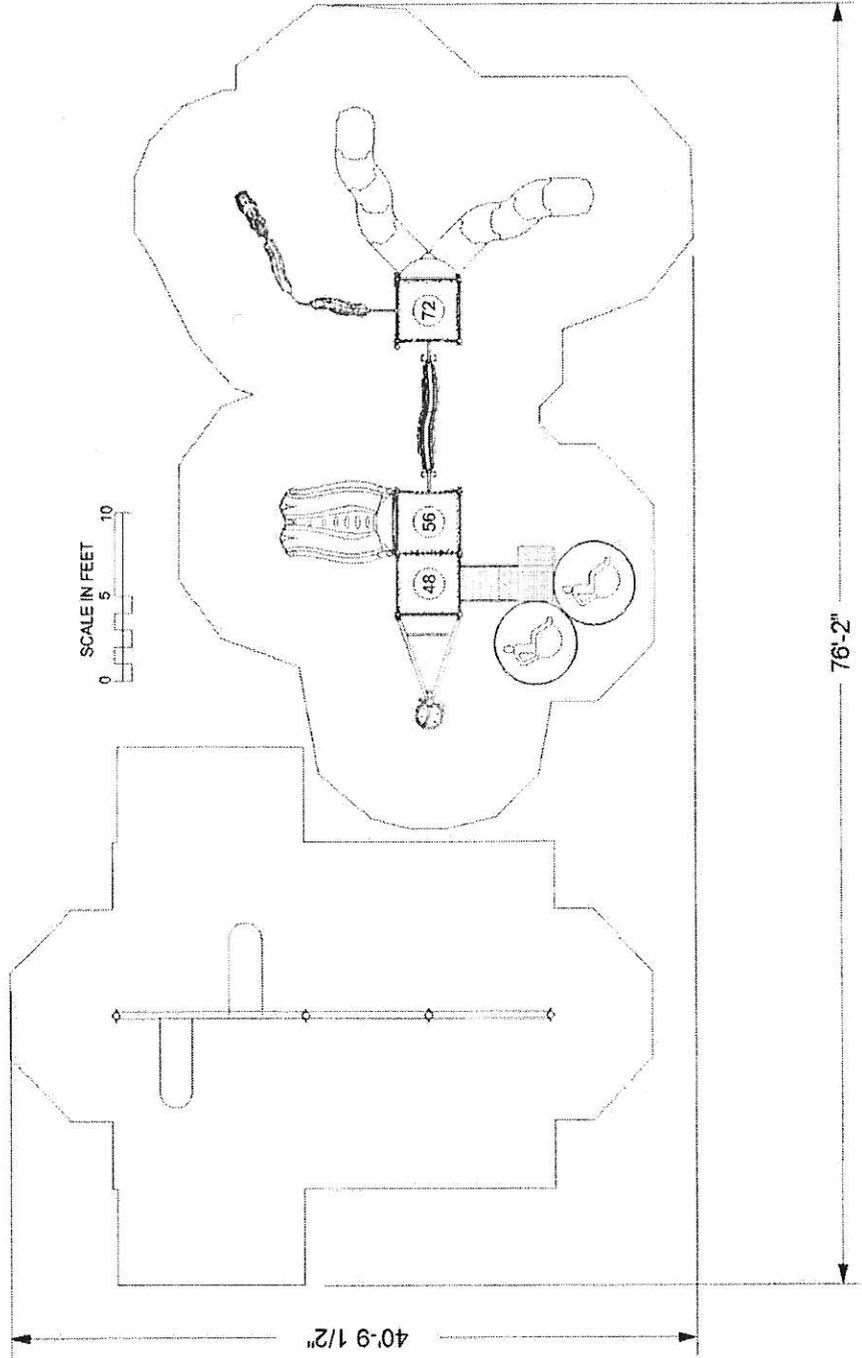

WARNING!
 ACCESSIBLE SAFETY SURFACING MATERIAL IS REQUIRED BENEATH
 AND AROUND THIS EQUIPMENT.
 FOR SLIDE FALL ZONE SURFACING AREA SEE CPSC's Handbook for
 Public Playground Safety.
 PLATFORM HEIGHTS ARE IN INCHES ABOVE RESILIENT MATERIAL.

ADA ACCESSIBILITY GUIDELINE (ADAAG CONFORMANCE)

NUMBER OF PLAY EVENTS	17	RECD: 0
NUMBER OF ELEVATED PLAY EVENTS	6	RECD: 0
NUMBER OF ELEVATED PLAY EVENTS ACCESSIBLE BY RAMP	PROVIDED: 0	RECD: 3
NUMBER OF ELEVATED PLAY EVENTS ACCESSIBLE BY TRANSFER SYSTEM	PROVIDED: 3	RECD: 2
NUMBER OF ELEVATED PLAY EVENTS ACCESSIBLE BY RAMP OR TRANSFER SYSTEM	PROVIDED: 6	RECD: 2
NUMBER OF GROUND LEVEL PLAY EVENTS	PROVIDED: 3	RECD: 2
NUMBER OF TYPES OF GROUND LEVEL PLAY EVENTS		

Burke



September 25, 2017

SERIES: Voltage, Basics
 SITE PLAN
 DRAWN BY: Joel Schleis

Freeburg Municipal Pool
 300 E Hill Street
 Freeburg, IL 62243

Play Illinois, LLC
 129-104022-1

ITEM	COMP	DESCRIPTION
1	230-0050	8" CLOSURE PLATE
2	230-0222	SQUARE PLATFORM S3P
3	330-0581	RUNG LADDER 55"-72"
4	330-0712	TRANSFER STATION, HANDRAIL
5	330-0718	SPINNER, FIERCE CYCLONE
6	330-0744	ROCKIT RIGHT 72
7	330-0752	DOUBLE AMPED LINK
8	430-0571	VIPER II SS 64-72
9	430-0639	LUGE SLIDE, 48"-58"
10	530-0624	PIPE WALL, S3
11	530-1661	ANIMAL JUMP PANEL
12	530-1666	CRAZY MAZE PANEL
13	550-0063	SINGLE POST SWING ASSEMBLY
14	550-0112	BELT SEAT, 8" PAIR, STD CHAIN
15	550-0185	SINGLE POST SWING ADD-ON

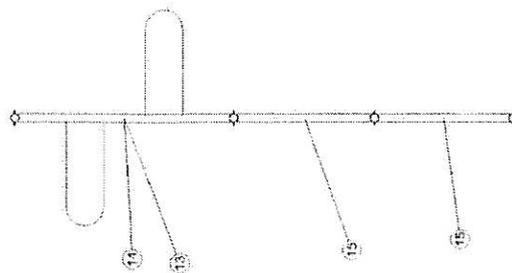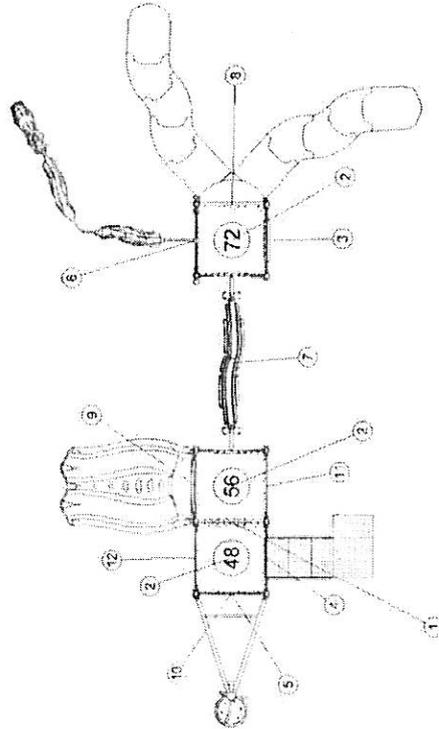


Burke

September 25, 2017

SERIES: Voltage, Basics
 COMPONENT PLAN
 DRAWN BY: Joel Schleis

Freeburg Municipal Pool
 300 E Hill Street
 Freeburg, IL 62243

Play Illinois, LLC
 129-104022-1

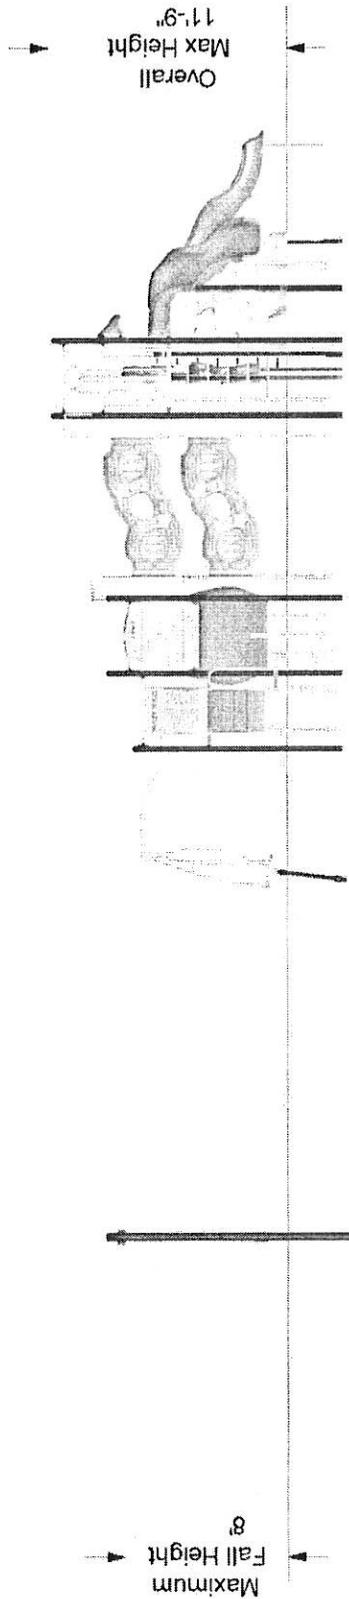

The protective surfacing for this design must accommodate the critical fall height.



Burke

September 25, 2017

SERIES: Voltage, Basics
 ELEVATION PLAN
 DRAWN BY: Joel Schleis

Freeburg Municipal Pool
 300 E Hill Street
 Freeburg, IL 62243

Play Illinois, LLC
 129-104022-1

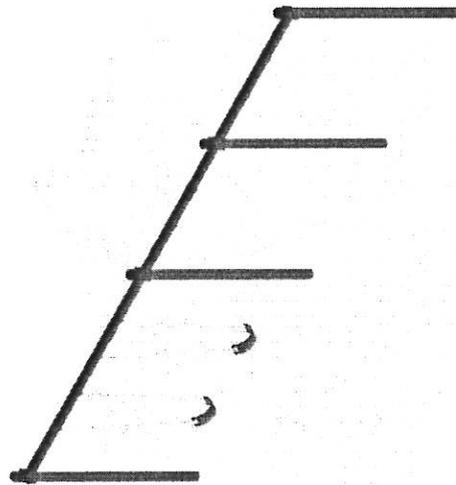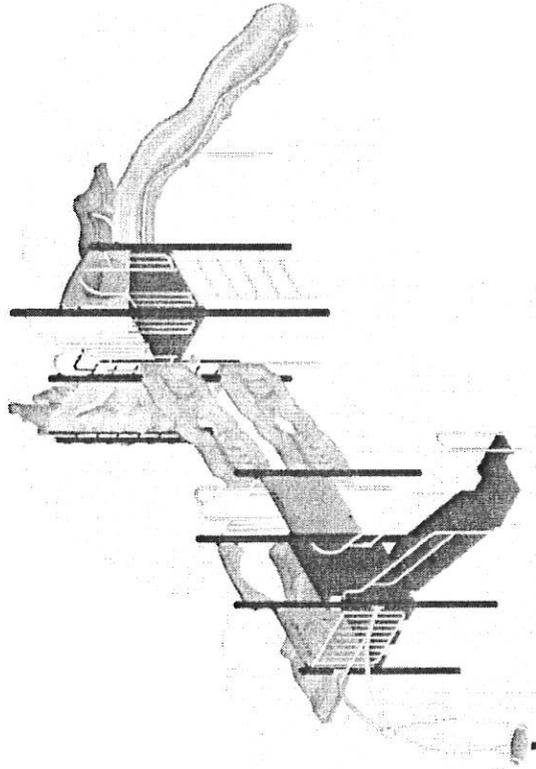

Burke

September 25, 2017

SERIES: Voltage, Basics
ISOMETRIC PLAN
DRAWN BY: Joel Schleis

Freeburg Municipal Pool
300 E Hill Street
Freeburg, IL 62243

Play Illinois, LLC
129-104022-1



Proposal # 129-104022-1

September 25, 2017
2017 Pricing

Proposal Prepared for:

Tony Funderburg
Village of Freeburg
14 Southgate Center
Freeburg, IL 62243

Project Location:

Freeburg Municipal Pool
300 E Hill Street
Freeburg, IL 62243
OPTION 2

Proposal Prepared by:

Play Illinois, LLC
4716 Roslyn Rd.
Downers Grove, IL 60515
Phone: 844-222-9990
Cheryl Parson
Phone: 630-200-8759
cparson@playil.com

Component No.	Description	Qty.	User Cap.	Ext. User Cap.	Weight	Ext. Weight
Voltage						
230-0050	8" CLOSURE PLATE	1	0	0	9	9
230-0222	SQUARE PLATFORM S3P	3	6	18	103	309
330-0581	RUNG LADDER 56"-72"	1	2	2	70	70
330-0712	TRANSFER STATION, HANDRAIL 48"	1	6	6	235	235
330-0718	SPINNER, FIERCE CYCLONE	1	3	3	149	149
330-0744	ROCKIT RIGHT 72	1	15	15	388	388
330-0752	DOUBLE AMPED LINK	1	10	10	279	279
430-0571	VIPER II SS 64-72	1	4	4	358	358
430-0638	LUGE SLIDE, 48"-56"	1	4	4	197	197
530-0624	PIPE WALL, S3	1	0	0	34	34
530-1661	ANIMAL JUMP PANEL	1	2	2	43	43
530-1666	CRAZY MAZE PANEL	1	2	2	43	43
600-0103	MAINTENANCE KIT	1	0	0	0	0
600-0104	NPPS SUPERVISION SAFETY KIT	1	0	0	3	3
630-0003	POST ASSY 3 1/2 X 123	2	0	0	45	90
630-0004	POST ASSY 3 1/2 X 139	4	0	0	51	203
630-0005	POST ASSY 3 1/2 X 147	2	0	0	54	107
630-0099	VOLTAGE INSTALLATION KIT	1	0	0	2	2
630-0115	POST ASSY 3 1/2 X 171	2	0	0	62	125
Burke Basics						
550-0093	SINGLE POST SWING ASSEMBLY 5"...	1	2	2	237	237
550-0112	BELT SEAT, 8' PAIR, STD CHAIN	1	0	0	20	20
550-0185	SINGLE POST SWING, ADD-ON - S...	2	1	2	127	254

Total User Capacity: 70
Total Weight: 3,156 lbs.

Total Equipment Price: \$29,202
 BCI Burke Grant Discount: -(6,815)
 Shipping Cost: 1,870
 Complete Installation by Others: 8,760
 Total: \$33,017

2,900 sf of 3.75" Thick Poured in Place Surfacing, 50% Color & 50% Black Speckled Mix, including gravel base and installation = \$39,320

Special Notes:

Prices do not include unloading, material storage, site excavation/preparation, removal of existing equipment, removal of excess soil from footing holes, site security, or sales tax (if applicable).). NOTE: Mommy & Me Swing or Wheelchair Swing not included in pricing. Must verify bay spacing needed for those seats before purchasing.



Proposal # 129-104022-1

September 25, 2017
2017 Pricing

Prices are based on standard colors per CURRENT YEAR BCI Burke Catalog. Custom colors, where available, would be an extra charge. **Pricing is valid for 45 days from the date of this proposal.**



Proposal # 129-104022-1

September 25, 2017
2017 Pricing

Selected Color List

<u>Color Group</u>	<u>Color</u>
<i>Phase 1</i>	
Accessory	Silver
Platform	Brown
Rotomolded	Orange
Kore Konnect	Navy
1 Color Extruded/Flat	Lime
Post	Navy
RockIt	Granite
2 Color Extruded/Flat (outer)	Lime
2 Color Extruded/Flat (inner)	Black
<i>Phase 2</i>	
Contemporary Swing Fittings	Navy
<u>Overridden Colors</u>	
430-0571 VIPER II SS 64-72 Rotomolded	Lime

BCI BURKE GENERATIONS WARRANTY®

The Longest and Strongest warranty in the industry

BCI Burke Company, LLC ("Burke") warrants that all standard products are warranted to be free from defects in materials and workmanship, under normal use and service, for a period of one (1) year from the date of invoice.

We stand behind our products.

In addition, the following products are warranted, under normal use and service from the date of invoice as follows:

- One Hundred (100) Year Limited Warranty on aluminum and steel upright posts (including Intensity®, Voltage®, Nucleus® and Little Buddies®) against structural failure due to corrosion, deterioration or workmanship.
- One Hundred (100) Year Limited Warranty on KoroConnect® clamps against structural failure due to corrosion, deterioration or workmanship.
- One Hundred (100) Year Limited Warranty on Hardware (nuts, bolts, washers)
- One Hundred (100) Year Limited Warranty on bolt-through fastening and clamp systems (Voltage®, Intensity®, Nucleus® and Little Buddies®).
- Twenty-Five (25) Year Limited Warranty on spring assemblies and aluminum cast animals.
- Fifteen (15) Year Limited Warranty on main structure platforms and decks, metal roofs, table tops, bench tops, railings, loops and rungs.
- Fifteen (15) Year Limited Warranty on all plastic components including StoneBorders against structural failure due to materials or workmanship.
- Ten (10) Year Limited Warranty on ShadePlay Canopies fabric, threads, and cables against degradation, cracking or material breakdown resulting from ultra-violet exposure, natural deterioration or manufacturing defects. This warranty is limited to the design loads as stated in the specifications.
- Ten (10) Year Limited Warranty on NaturePlay® Boulders and GFRG products against structural failure due to natural deterioration or workmanship. Natural wear, which may occur with any concrete product with age, is excluded from this warranty.
- Ten (10) Year Limited Warranty on Full Color Custom Signage against manufacturing defects that cause delamination or degradation of the sign. Full Color Custom Signs also carry a two (2) year warranty against premature fading of the print and graphics on the signs.
- Five (5) Year Limited Warranty on Intensity® and KoroVenture™ cables against premature wear due to natural deterioration or manufacturing defects. Determination of premature wear will be at the manufacturer's discretion.
- Five (5) Year Limited Warranty on swing seats and hangers; Kid Koozie® Trolleys and other moving parts against structural failure due to materials or workmanship.
- Three (3) Year Limited Warranty on electronic panel speakers, sound chips and circuit boards against electronic failure caused by manufacturing defects.

The warranty stated above is valid only if the equipment is erected in conformity with the layout plan and/or installation instructions furnished by BCI Burke Company, LLC using approved parts; have been maintained and inspected in accordance with BCI Burke Company, LLC instructions. Burke's liability and your exclusive remedy hereunder will be limited to repair or replacement of those parts found in Burke's reasonable judgment to be defective. Any claim made within the above stated warranty periods must be made promptly after discovery of the defect. A part is covered only for the original warranty period of the applicable part. Replacement parts carry the applicable warranty from the date of shipment of the replacement from Burke. After the expiration of the warranty period, you must pay for all parts, transportation and service charges.

Burke reserves the right to accept or reject any claim in whole or in part. Burke will not accept the return of any product without its prior written approval. Burke will assume transportation charges for shipment of the returned product if it is returned in strict compliance with Burke's written instructions.

THE FOREGOING WARRANTIES ARE EXCLUSIVE AND IN LIEU OF ANY OTHER WARRANTY, EXPRESS OR IMPLIED, INCLUDING BUT NOT LIMITED TO ANY IMPLIED WARRANTY OR MERCHANTABILITY OR FITNESS FOR A PARTICULAR PURPOSE. IF THE FOREGOING DISCLAIMER OF ADDITIONAL WARRANTIES IS NOT GIVEN FULL FORCE AND EFFECT, ANY RESULTING ADDITIONAL WARRANTY SHALL BE LIMITED IN DURATION TO THE EXPRESS WARRANTIES AND BE OTHERWISE SUBJECT TO AND LIMITED BY THE TERMS OF BURKE'S PRODUCT WARRANTY. SOME STATES DO NOT ALLOW THE EXCLUSION OF CERTAIN IMPLIED WARRANTIES, SO THE ABOVE LIMITATION MAY NOT APPLY TO YOU.

Warranty Exclusions: The above stated warranties do not cover "cosmetic" defects, such as scratches, dents, marking, or fading; damage due to incorrect installation, vandalism, misuse, accident, wear and tear from normal use, exposure to extreme weather; immersion in salt or chlorine water, unauthorized repair or modification, abnormal use, lack of maintenance, or other cause not within Burke's control; and

Limitation of Remedies: Burke is not liable for consequential or incidental damages, including but not limited to labor costs or lost profits resulting from the use of or inability to use the products or from the products being incorporated in or becoming a component of any other product. If, after a reasonable number of repeated efforts, Burke is unable to repair or replace a defective or nonconforming product, Burke shall have the option to accept return of the product, or part thereof, if such does not substantially impair its value, and return the purchase price as the buyer's entire and exclusive remedy. Without limiting the generality of the foregoing, Burke will not be responsible for labor costs involved in the removal of products or the installation of replacement products. Some states do not allow the exclusion of incidental damages, so the above exclusion may not apply to you.

Contact your local Burke Representative for warranty information regarding Burke Turf® and Burke Tile products.

TERMS OF SALE

Pricing: Prices published in this catalog are in USD, are approximate and do not include shipping & handling, surfacing, installation nor applicable taxes. All prices are subject to change without notice. Contact your Burke representative for current pricing. Payments are to be made in USD.

Weights: Weights are approximate and may vary with actual orders.

Installation: All equipment is shipped unassembled. For a list of factory-certified installers in your area, please contact your Burke representative.

Specifications: Product specifications in this catalog were correct at the time of publication. However, product improvements are ongoing at Burke, and we reserve the right to change or discontinue specifications without notice.

Loss or Damage in Transit: A signed bill of lading is our receipt from a carrier that our shipment to you was complete and in good condition upon arrival. Before you sign, please check the Bill of Lading carefully when the shipment arrives to make sure nothing is missing and there are no damages. Once the shipment leaves our plant, we are no longer responsible for any damage, loss or shortage.

For more information regarding the warranty, call Customer Service at 920-921-9220 or 1-800-356-2070.

01/2017

NuToys

Option 1

Playground: \$29,534

Surface: \$32,595

Total: \$62,129



April 7, 2017

4/11 Lm

Box 2121
LaGrange, IL 60525
708-579-9055
708-579-0109 (fax)
1-800-526-6197

CITY PARK
FREEBURG, IL
OPTION 1
PLAYBOOSTER

<u>QTY.</u>	<u>NO.</u>	<u>DESCRIPTION</u>
PlayBooster Component System 5-12		
1	130390A	Double Swoosh Slide 72"Dk DB1
1	124863F	SlideWinder2 72"Dk DB 3 Right
1	148432B	Corkscrew Perm Handholds 72"Dk DB
2	152907B	Deck Link w/Barriers Steel end panels 2 Steps
1	128608A	Summit Climber 1 Sides 64"Dk DB
1	116247A	Vertical Ladder - Panel 24"
1	116249A	Vertical Ladder 32"Dk DB
1	116249D	Vertical Ladder 72"Dk DB
1	220538A	GeoPlex Double Panel Ground Level
1	142887A	2"Horizontal Ladder Connected Between Decks
1	141886B	Access/Landing Assembly Rails Barrier Left 32"Dk
1	111362A	Talk Tube 40' Tubing Kit PB
2	111363A	Talk Tube At Grade Mounted DB Only
1	152911B	Curved Transfer Module Left 40"Dk DB
2	121948A	Kick Plate 8"Rise
6	111231A	Triangular Tenderdeck
1	119646A	Tri-Deck Extension
1	111404F	108"Alum Post DB
3	111404E	116"Alum Post DB
1	111404D	124"Alum Post DB
1	111404C	132"Alum Post DB
1	111404B	140"Alum Post DB
7	111404A	148"Alum Post DB

Laura Schellenberg
314-740-7103

**ALL OF THE ABOVE FOR A TOTAL DELIVERED PRICE OF \$29,534
DOES NOT INCLUDE UNLOADING OR INSTALLTION**



September 26, 2017

Box 2121
 La Grange, IL 60525
 708-579-9055
 708-579-0109 (fax)
 1-800-526-6197

CITY PARK
 FREEBURG, IL
 OPTION 3
 SURFACING


<u>QTY.</u>	<u>NO.</u>	<u>DESCRIPTION</u>	<u>PRICE</u>
		PlayPour Poured in Place	
		Combination 3" thick (1189 sq ft) and 3 1/2" thick (1189 sq ft) (thicknesses are subject to a nominal variation) system with top surface in 50% color/ 50% black speckled mix. Includes standard Aromatic binder. Includes freight.	
	2,378 Sq Ft	Poured in Place	\$ 32,595

Notes:

- * 3" thick poured in place system meets 6-7' critical fall height.
- * 3 1/2" thick poured in place system meets 8' critical fall height.
- * The above surfacing price includes shipping and installation but does not include any base construction or preparation.
- * Quote does not include security that is needed to protect the surfacing during curing time. Purchaser shall be responsible for security, as needed, to prevent vandalism and/or damage of any type to the surface during intallation process, curing time, and after the installation is completed.
- * Standard 7 year warranty provided.
- * Standard wages included.
- * PlayPour's Poured in Place system is IPEMA certified.
- * PlayPour recommends the following colors be used as accent colors only:
 Teal, Yellow, Purple and Primary Red. If one of the listed coors is selected for more than 25% of the top surface, additional charges may need to be added.
- * Light gray, dark gray, sky blue, royal blue, teal, yellow, purple and pearl colors will be slightly distorted and somewhat yellow for the first few months after installation but will return to their natural color after a few months. If this temporary condition is not desirable you may wish us to add a nonyellowing aliphatic binder during the original installation at an additional cost of \$1.45 per sq. ft.
- * Blues, Pearl and Light Gray will amber (yellow) the most when using standard aromatic.
- * Price valid 120 days from day the quote is provided.

City Park

Freeburg, IL April 7, 2017 FBGT7C13-1

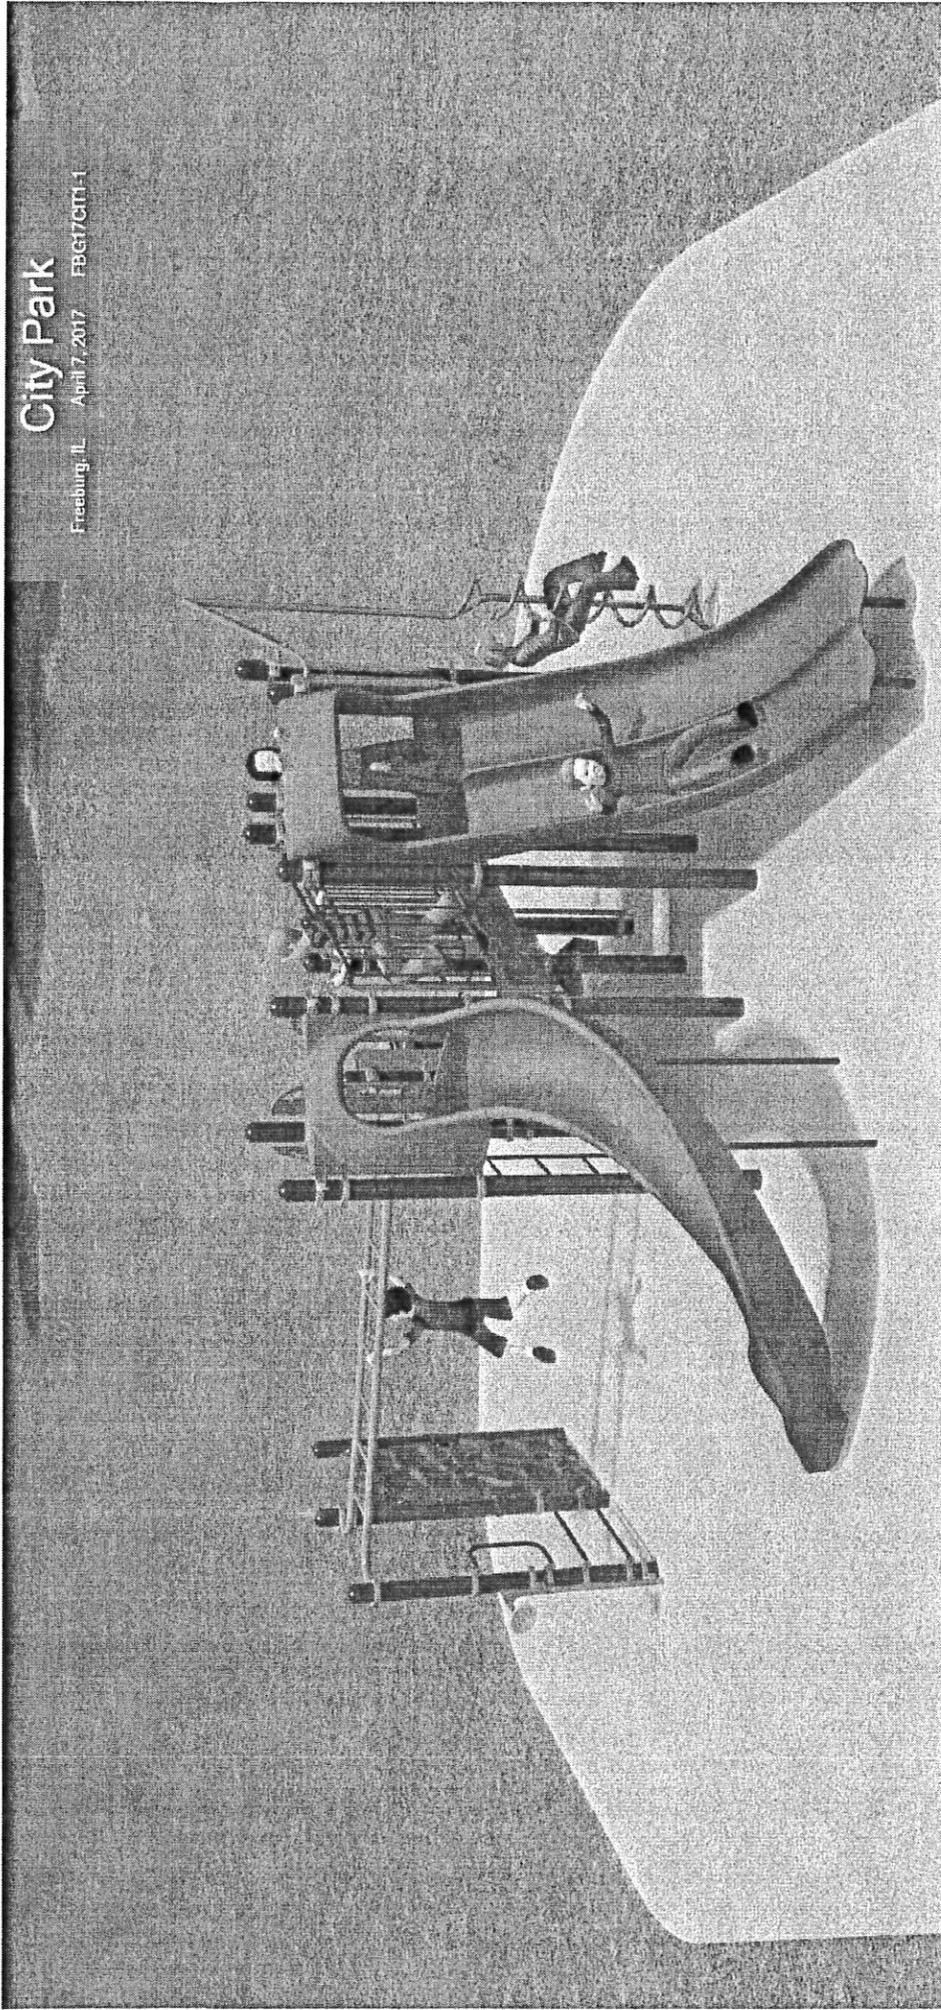

lan
landscape
structures



Better playgrounds.
Better world.[®]
playlsi.com




Proudly presented by:



nufors
Leisure Products

City Park

Freeburg, IL April 7, 2017 FBG17GTT-2

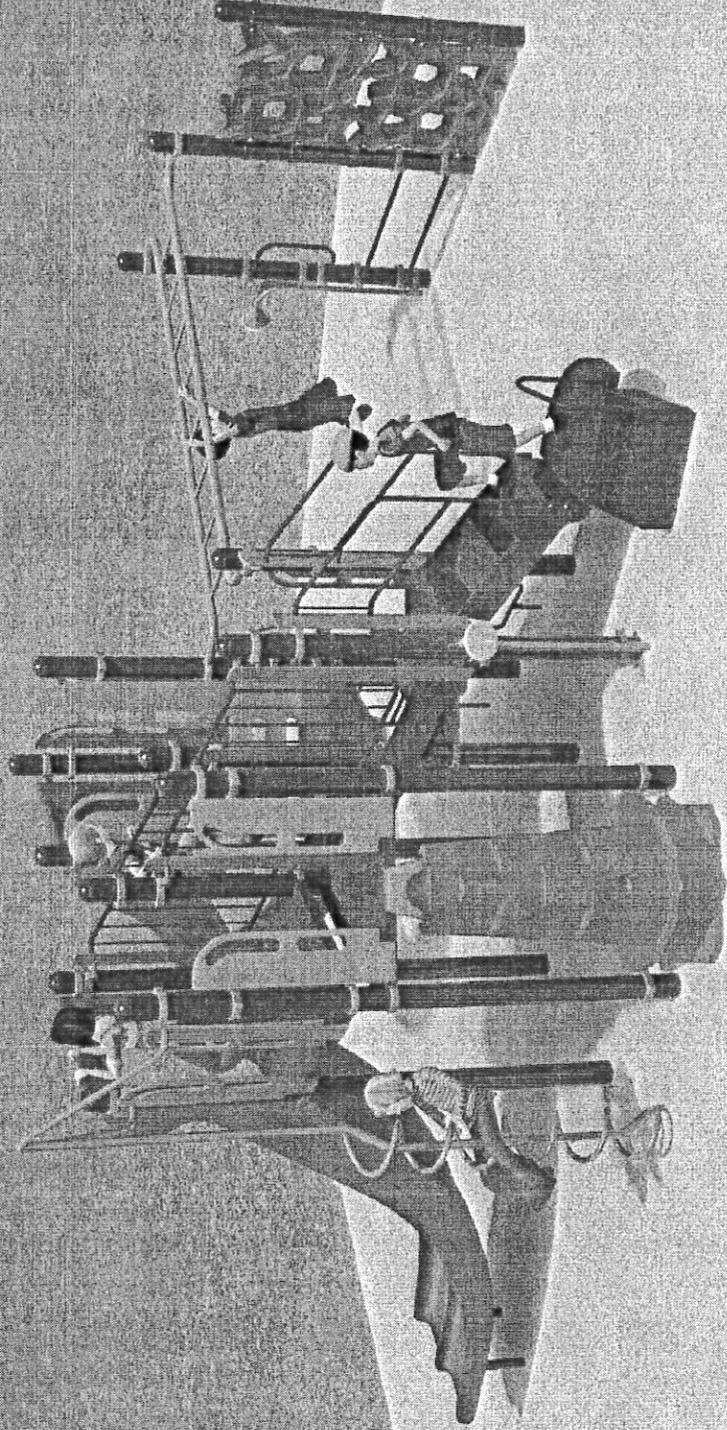

San
landscape
structures



Better playgrounds.
Better world.®
playisi.com



Proudly presented by:



nufors
Leisure Products

NuToys

Option 3

Playground: \$29,520

Surface: \$32,595

Total: \$62,115



September 26, 2017

Box 2121
La Grange, IL 60525
708-579-9055
708-579-0109 (fax)
1-800-526-6197

CITY PARK
FREEBURG, IL
OPTION 3
PLAYBOOSTER

<u>QTY.</u>	<u>NO.</u>	<u>DESCRIPTION</u>
PlayBooster Component System		
1	130390A	Double Swoosh Slide 72"Dk DB1
1	123337A	Single Slide 48"Dk DB
1	152907B	Deck Link w/Barriers Steel end panels 2 Steps
1	152908C	Deck Link w/Handrails Permalene infill panel 3 Steps
1	201887A	JigJag Climber w/Permalene Handhold (Right) 48"Dk1
1	123284F	Wiggle Ladder 72"Dk DB
1	146812A	Sky Rail Climber 72"Dk DB
1	111467B	2" Straight Ring Bridge
1	141887B	Access/Landing Assembly Seat Barrier Left 16"Dk
1	120901A	Grab Bar
1	120902A	Handhold Leg Lift
3	111228A	Square Tenderdeck
1	185852A	Transfer Step w/2 Handloops DB
1	111404G	100"Alum Post DB
1	111404D	124"Alum Post DB
7	111404C	132"Alum Post DB
4	111404A	148"Alum Post DB
1	111404I	84"Alum Post DB
1	111404H	92"Alum Post DB

SWINGS:

2	174018A	Belt Seat Proguard Chains 8' Beam
1	177332A	Single Post Swing Frame 8' Beam
1	177333A	Single Post Swing Frame Addtl Bay 8' Beam

ALL OF THE ABOVE FOR A TOTAL DELIVERED AND INSTALLED PRICE OF \$29,520
(including special discount)



September 26, 2017

Box 2121
La Grange, IL 60525
708-579-9055
708-579-0109 (fax)
1-800-526-6197

CITY PARK
FREEBURG, IL
OPTION 3
SURFACING

<u>QTY.</u>	<u>NO.</u>	<u>DESCRIPTION</u>	<u>PRICE</u>
		PlayPour Poured in Place	
		Combination 3" thick (1189 sq ft) and 3 1/2" thick (1189 sq ft) (thicknesses are subject to a nominal variation) system with top surface in 50% color/ 50% black speckled mix. Includes standard Aromatic binder. Includes freight.	
	2,378 Sq Ft	Poured in Place	\$ 32,595

Notes:

- * 3" thick poured in place system meets 6-7' critical fall height.
- * 3 1/2" thick poured in place system meets 8' critical fall height.
- * The above surfacing price includes shipping and installation but does not include any base construction or preparation.
- * Quote does not include security that is needed to protect the surfacing during curing time. Purchaser shall be responsible for security, as needed, to prevent vandalism and/or damage of any type to the surface during intallation process, curing time, and after the installation is completed.
- * Standard 7 year warranty provided.
- * Standard wages included.
- * PlayPour's Poured in Place system is IPEMA certified.
- * PlayPour recommends the following colors be used as accent colors only:
Teal, Yellow, Purple and Primary Red. If one of the listed coors is selected for more than 25% of the top surface, additional charges may need to be added.
- * Light gray, dark gray, sky blue, royal blue, teal, yellow, purple and pearl colors will be slightly distorted and somewhat yellow for the first few months after installation but will return to their natural color after a few months. If this temporary condition is not desirable you may wish us to add a nonyellowing aliphatic binder during the original installation at an additional cost of \$1.45 per sq. ft.
- * Blues, Pearl and Light Gray will amber (yellow) the most when using standard aromatic.
- * Price valid 120 days from day the quote is provided.

City Park - Option 3

Freeburg, IL September 26, 2017 FBG17CIT3-1.1



SLM
landscape
structures



FOR A BETTER TOMORROW
WE PLAY TODAY
shapedbyplay.com



Proudly presented by:



NUJOYS
Leisure Products

City Park - Option 3

Freeburg, IL September 26, 2017 FBG17C03.1.2



SLR
landscape
structures



FOR A BETTER TOMORROW
WE PLAY TODAY
shapedbyplay.com



Proudly presented by:




NUJOYS
Leisure Products



City Park
Freeburg, IL
CODE:FBG17C13

9/28/17 DRAWN BY: TM
STRUCTURE DIMENSIONS:
ACTUAL SIZE:
AREA REQUIRED:

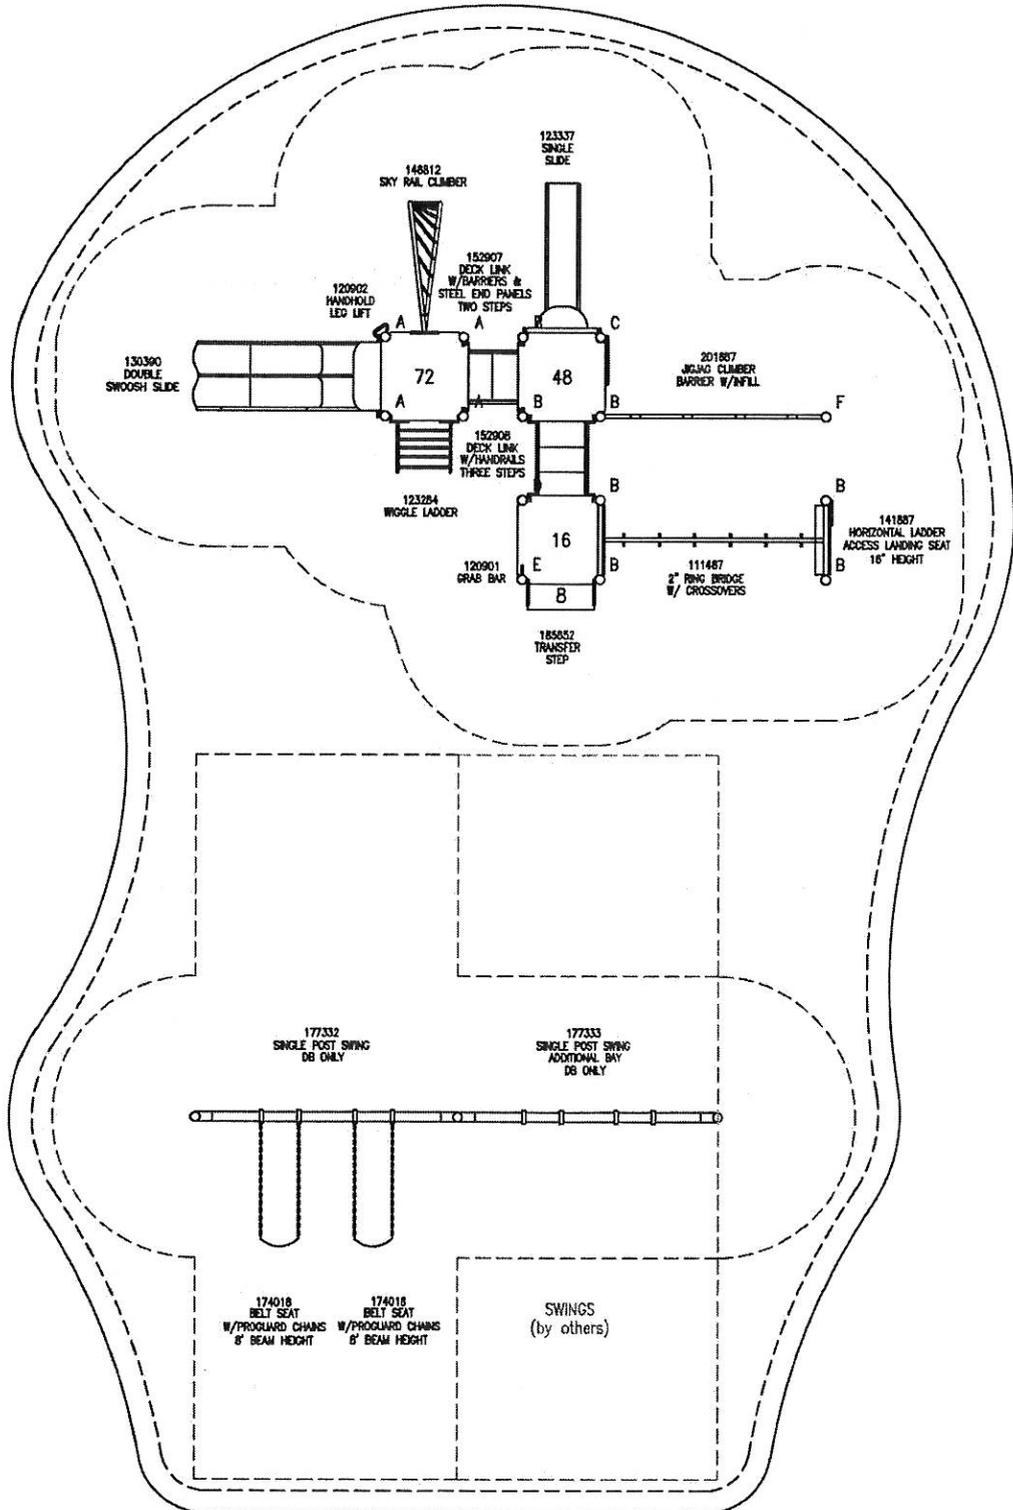




Color Choices

Vivid colors for lively play


ProShield® Colors

For posts/arches, components and clamps, ProShield® finish combines a specially formulated primer with a high-quality, architectural-grade powdercoat top layer. The result is enhanced longevity, greater protection against harsh UV rays, prevention from corrosion, and improved product performance. Custom colors are available for an additional charge.



Learn more about our Color Inspirations at playlsi.com/color-inspirations

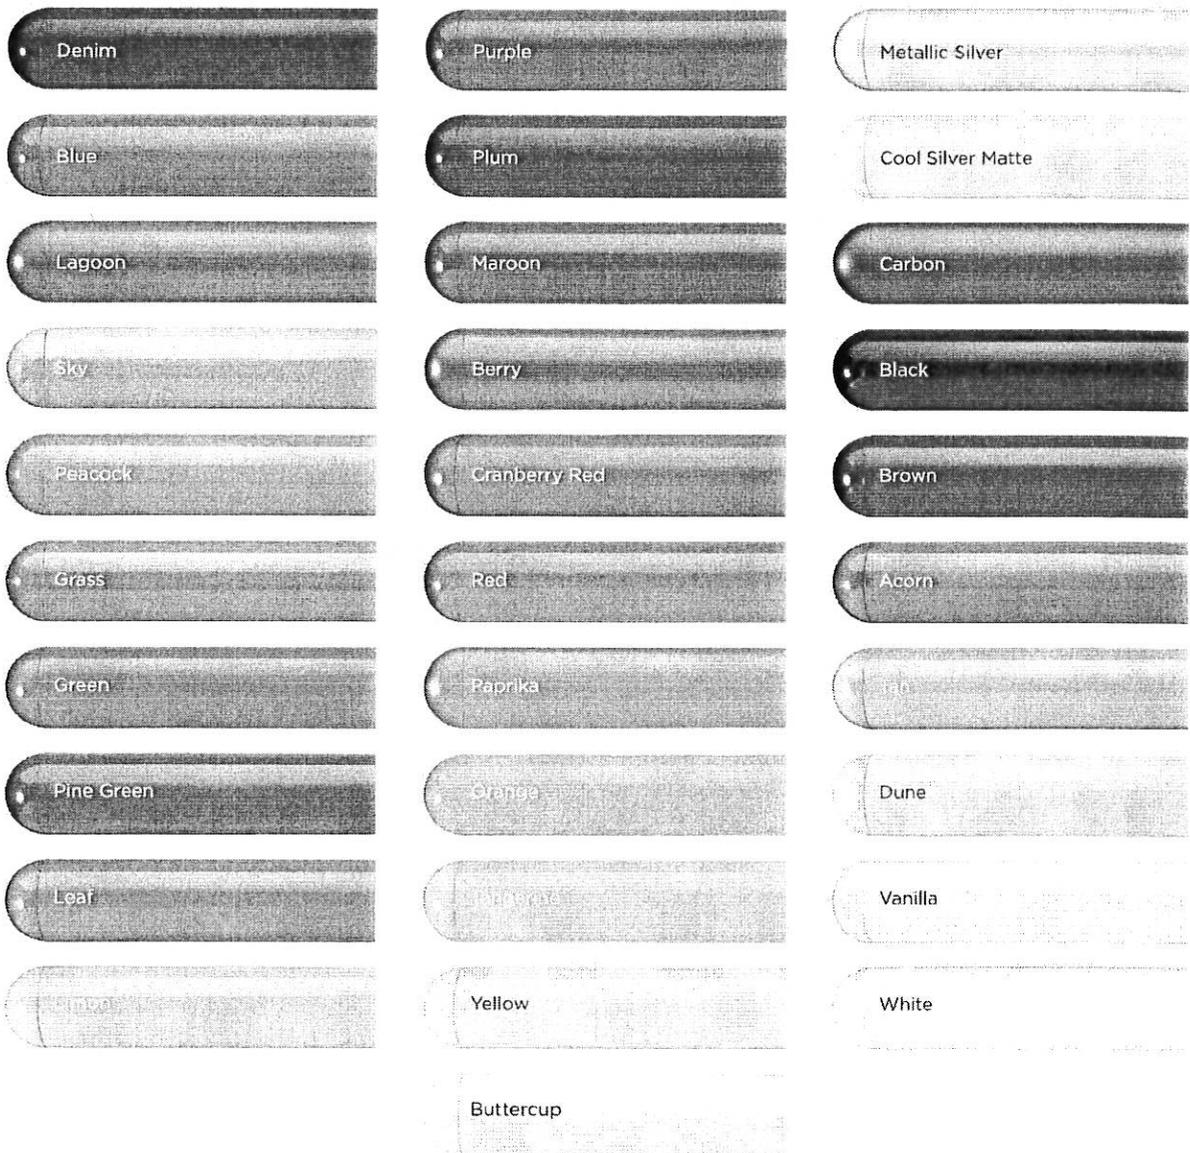


Permalene® Color Panels

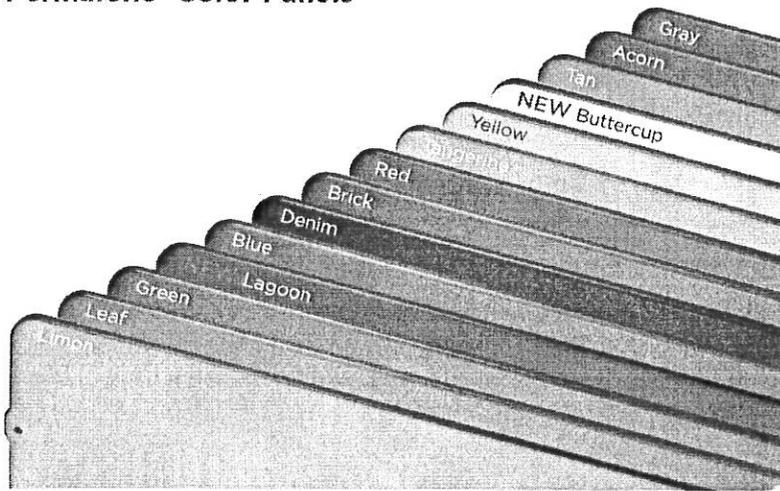


Permalene® panels with a recycled core are a smart choice for your playground and the environment. Available in the 14 colors shown, the distinctive black core results from combining and recycling colored plastic—waste that would otherwise end up in landfills.

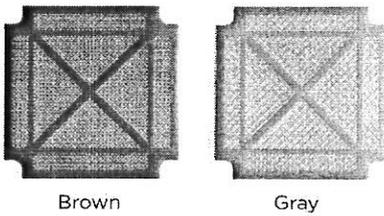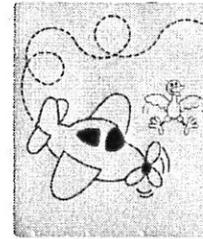


Steel Decks The heaviest, thickest decks for long-lasting safety: Flange-formed from 12-gauge steel with safe, rounded corners. Reinforced with .105" x 2" ribs welded on cross for superior strength and a consistently flat surface.

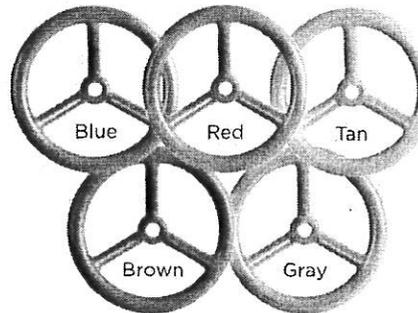


TenderTuff™ Coating For swing chains, handholds, pipe barriers, wheels, rings, etc. Insulates against temperature extremes and provides a safer grip surface compared to painted metal.

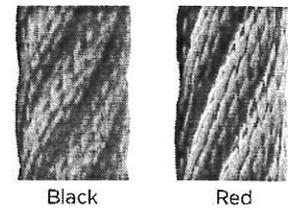

Steel-Reinforced Cables Made of tightly woven, polyester-wrapped, six-stranded galvanized-steel cable. These abrasion-resistant, color-stable cables are extremely durable and vandal resistant.

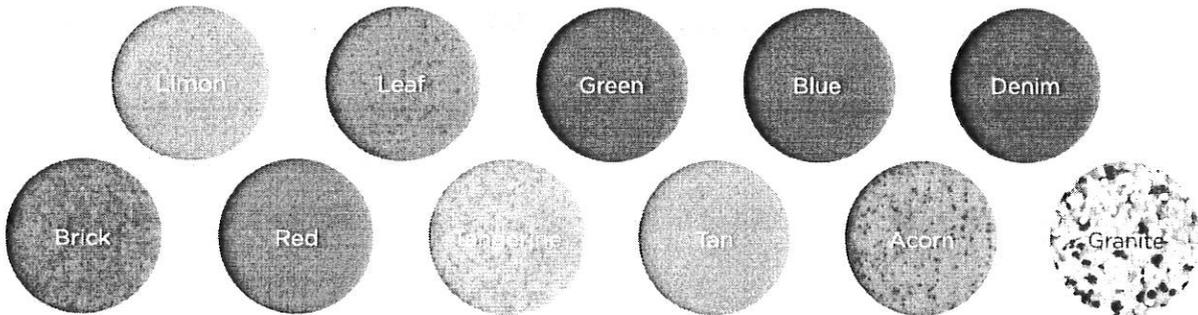

Polyethylene For slides, tunnels, roofs, etc. The heavy-duty rotationally molded polyethylene material ensures strength and durability while resisting cracking, fading and peeling. * *Limon, Leaf, Denim, Brick, Tangerine, Acorn and Granite are color blends.*

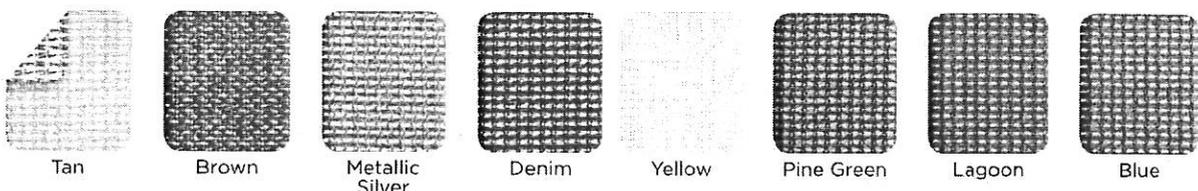

SkyWays® and CoolToppers® Shade Fabrics Designed to block up to 97.1% of UV rays and keep playground temperatures 30 degrees cooler.

Park & Play Option 1

Playground: \$29,999

Surface: \$ NA

Total: \$ 29,999



**Play & Park Structures of MO
and S. IL**
303 Bass St.
Park Hills, MO, 63601
Phone: 573-631-1968
Fax: 877-762-7565
Email:
scasada@playandpark.com
Contact: Steve Casada

Village of Freeburg - opt. 1

Village of Freeburg
 Attn: Tony Funderburg
 unknown
 Freeburg, IL 62243
 tfunderburg@freeburg.com

Quote Number: 796-110900
 Quote Date: 9/22/2017

Stock ID	Description	Quantity	Weight	Unit Price	Amount
RDU	796-110900 Play Unit	1	2399	\$27,923.00	\$27,923.00
67561	5"OD SINGLE POST SWING	1	617	\$1,530.00	\$1,530.00
SS7597	BELT SEAT 3 1/2"OD S.S.	2	38	\$244.00	\$488.00
313199	PPS OWNER'S KIT	1	7	\$0.00	\$0.00
313282	CREATIVE LEARNING KIT	1	7	\$0.00	\$0.00
INSTALL	Installation	1	0	\$9,435.00	\$9,435.00

Total Weight:	3068	SubTotal:	\$39,376.00
		Discount:	\$11,178.52
		Freight:	\$1,801.52
		Total Amount:	\$29,999.00

THIS QUOTATION IS SUBJECT TO POLICIES IN THE CURRENT PLAY & PARK STRUCTURES CATALOG AND THE FOLLOWING TERMS AND CONDITIONS. OUR QUOTATION IS BASED ON SHIPMENT OF ALL ITEMS AT ONE TIME TO A SINGLE DESTINATION, UNLESS NOTED, AND CHANGES ARE SUBJECT TO PRICE ADJUSTMENT. PURCHASES IN EXCESS OF \$1,000.00 TO BE SUPPORTED BY YOUR WRITTEN PURCHASE ORDER MADE OUT TO PLAY & PARK STRUCTURES, C/O Play & Park Structures of MO and S. IL.

Pricing: f.o.b. factory, firm for 30 days from date of quotation.

3% cash discount available on all prepaid play-related product (includes Marlin financed orders and EFT).
 1% discount available on all play-related equipment orders prepaid with credit card.
 Prepayment is required on all orders under \$1k (excluding municipalities).

Surfacing, Installation, Freight, and Tax are not eligible for discount.

Extending Terms: Credit will be reviewed by both Playcore and our partner, Marlin Finance, on all orders over \$1k requesting terms. When credit information is insufficient for Playcore to extend terms, and financing is deemed necessary to process the order, the customer will be notified and reserves the sole right to accept or decline the financing option.

Payment terms: payment in full, net 30 days subject to approval by Play & Park Structures Credit Manager. A 1.5% per month finance charge will be imposed on all past due accounts.

Payment terms: net 30 days for tax supported governmental agencies. A 1.5% per month finance charge will be imposed on all past due accounts. Equipment shall be invoiced separately from other services and shall be payable in advance of those services and project completion. Retainage not accepted.

Shipment: order shall ship within 30-45 days after Play & Park Structures' receipt and acceptance of your purchase order, color selections, approved submittals, and receipt of deposit, if required.

Freight charges: Prepaid & added

Installation: A certified Play & Park Structures Installer is recommended for play equipment installation. Customer shall be responsible for scheduling coordination and site preparation. Site should be level and permit installation equipment access. Purchaser shall be responsible for unknown conditions such as buried utilities, tree stumps, bedrock or any concealed materials or conditions that may result in additional labor or material costs.

Submittals: our design proposal reflects the spirit and intent of the project plans and specifications. While some variations may exist between our quotation and the project design, the differences do not materially affect the intended use. Play & Park Structures designs and specifications are unique and not intended to be identical in all respects to other manufacturers. We shall submit for review and approval by the owner's representative detailed drawings depicting the equipment to be furnished accompanied by specifications describing materials. Once approved, these drawings and specifications shall constitute the final documents for the project and shall take precedence over all other requirements.

Exclusions: unless specifically included, this quotation excludes all site work and landscaping; removal of existing equipment; acceptance of equipment and off-loading; storage of goods prior to installation; equipment assembly and installation; safety surfacing; borders and drainage provisions.

Acceptance of quotation:

Accepted By (printed): _____

Signature: _____

Title: _____

Purchase Amount: _____ \$29,999.00

P.O. No: _____

Date: _____

Phone: _____

Facsimile _____

Order Information

Bill to:

Company: _____

Attn: _____

Address: _____

City/State/Zip: _____

Billing Contact: _____

Billing Phone: _____

Billing Fax: _____

Ship to:

Company: _____

Attn: _____

Address: _____

City/State/Zip: _____

Jobsite Contact: _____

Jobsite Phone: _____

Jobsite Fax: _____

Enter desired color palette name: _____

OR

Enter desired color: Uprights () Decks ()
Accents () Roofs/Tubes () Slides/Panels ()

Play & Park Structures of MO and S. IL


By: _____

Salesperson's signature

Salesman's Signature

Customer's Signature



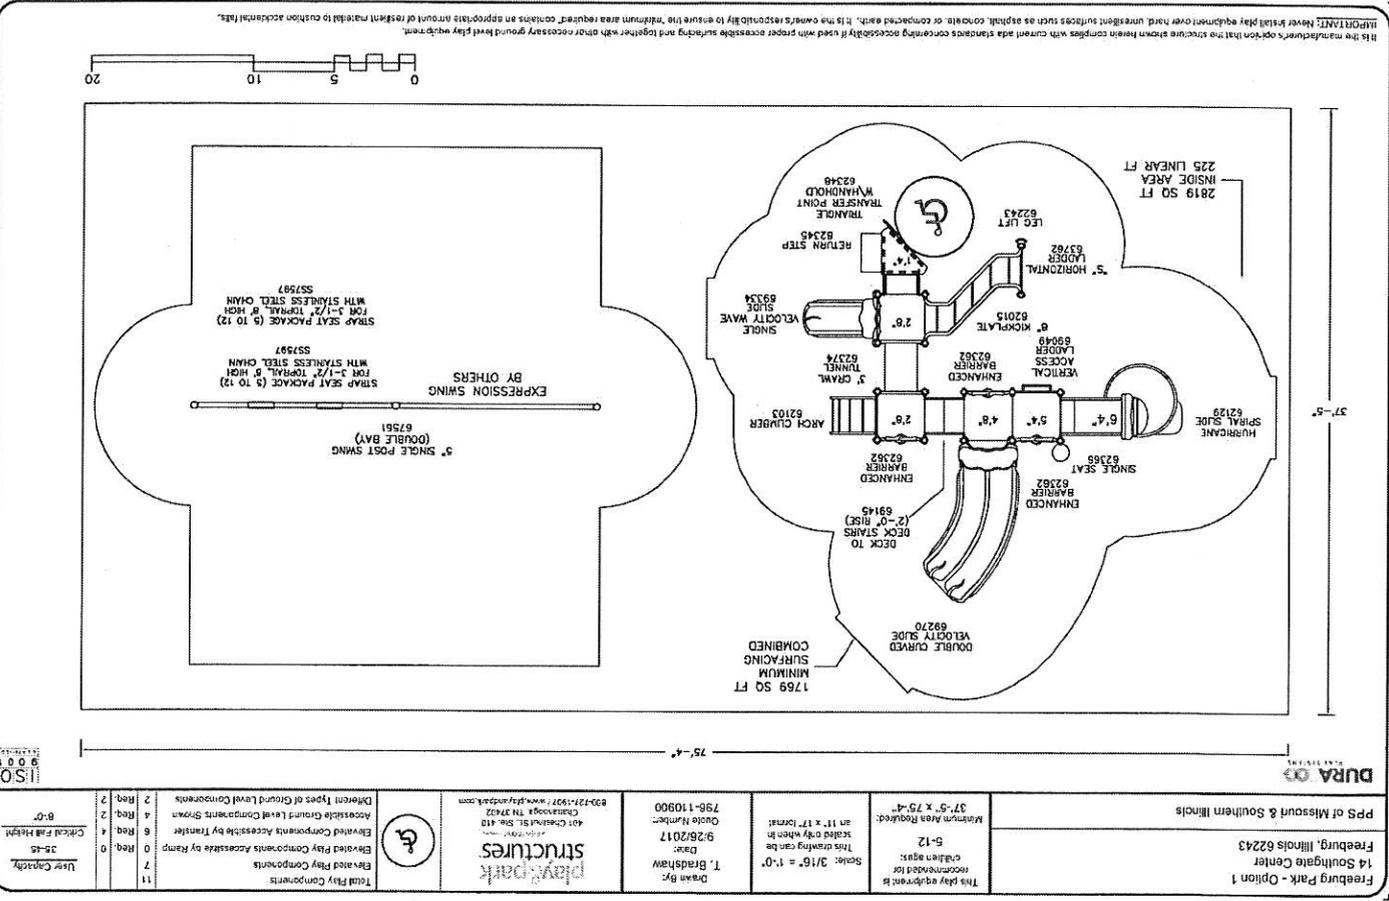

IMPORTANT: Never install play equipment over hard, unresilient surfaces such as asphalt, concrete or compacted earth. It is the owner's responsibility to ensure the minimum area required, contains an appropriate amount of resilient material to cushion accidental falls. It is the manufacturer's option that the structure element herein complies with current standards concerning accessibility. If used with proper accessible surfacing and together with other necessary ground-level play equipment.

Freeburg Park - Option 1 14 Southgate Center Freeburg, Illinois 62243 PPS of Missouri & Southern Illinois	This play equipment is recommended for children ages: 5-12 Medium Area Required: 37'-5" x 75'-4" Total drawing can be scaled 0.75 when in an 11" x 17" format. Scale: 3/16" = 1'-0"	Drawn By: T. Bradshaw Date: 9/26/2017 Quote Number: 796-110900	Play Structures 401 Chestnut St., Ste. 410 Champaign, IL 61820 800-727-1927 www.playstructures.com	Total Play Components: 11 Elevated Play Components: 7 Elevated Components Accessible by Ramp: 0 Elevated Components Accessible by Transfer: 6 Accessible Ground Level Components: 4 Different Types of Ground Level Components: 2	User Capacity: 25-45 Critical Fall Height: 8'-0" IBC 9 0 0 1
---	--	--	--	--	--

Park & Play Option 2

Playground: \$29,429

Surface: \$ NA

Total: \$29,429



**Play & Park Structures of MO
and S. IL**
303 Bass St.
Park Hills, MO, 63601
Phone: 573-631-1968
Fax: 877-762-7565
Email:
scasada@playandpark.com
Contact: Steve Casada

Village of Freeburg - opt. 2

Village of Freeburg
 Attn: Tony Funderburg
 unknown
 Freeburg, IL 62243
 tfunderburg@freeburg.com

Quote Number: 796-110960
 Quote Date: 9/26/2017

Stock ID	Description	Quantity	Weight	Unit Price	Amount
RDU	796-110960 Play Unit	1	2258	\$26,794.00	\$26,794.00
67561	5"OD SINGLE POST SWING	1	617	\$1,530.00	\$1,530.00
SS7597	BELT SEAT 3 1/2"OD S.S.	2	38	\$244.00	\$488.00
313199	PPS OWNER'S KIT	1	7	\$0.00	\$0.00
313282	CREATIVE LEARNING KIT	1	7	\$0.00	\$0.00
INSTALL	Installation	1	0	\$9,075.00	\$9,075.00

Total Weight: 2927
 SubTotal: \$37,887.00
 Discount: \$10,181.72
 Freight: \$1,723.98
Total Amount: \$29,429.26

THIS QUOTATION IS SUBJECT TO POLICIES IN THE CURRENT PLAY & PARK STRUCTURES CATALOG AND THE FOLLOWING TERMS AND CONDITIONS. OUR QUOTATION IS BASED ON SHIPMENT OF ALL ITEMS AT ONE TIME TO A SINGLE DESTINATION, UNLESS NOTED, AND CHANGES ARE SUBJECT TO PRICE ADJUSTMENT. PURCHASES IN EXCESS OF \$1,000.00 TO BE SUPPORTED BY YOUR WRITTEN PURCHASE ORDER MADE OUT TO PLAY & PARK STRUCTURES, C/O Play & Park Structures of MO and S. IL.

Pricing: f.o.b. factory, firm for 30 days from date of quotation.

3% cash discount available on all prepaid play-related product (includes Marlin financed orders and EFT).
 1% discount available on all play-related equipment orders prepaid with credit card.
 Prepayment is required on all orders under \$1k (excluding municipalities).

Surfacing, Installation, Freight, and Tax are not eligible for discount.

Extending Terms: Credit will be reviewed by both Playcore and our partner, Marlin Finance, on all orders over \$1k requesting terms. When credit information is insufficient for Playcore to extend terms, and financing is deemed necessary to process the order, the customer will be notified and reserves the sole right to accept or decline the financing option.

Payment terms: payment in full, net 30 days subject to approval by Play & Park Structures Credit Manager. A 1.5% per month finance charge will be imposed on all past due accounts.

Payment terms: net 30 days for tax supported governmental agencies. A 1.5% per month finance charge will be imposed on all past due accounts. Equipment shall be invoiced separately from other services and shall be payable in advance of those services and project completion. Retainage not accepted.

Shipment: order shall ship within 30-45 days after Play & Park Structures' receipt and acceptance of your purchase order, color selections, approved submittals, and receipt of deposit, if required.

Freight charges: Prepaid & added

Installation: A certified Play & Park Structures Installer is recommended for play equipment installation. Customer shall be responsible for scheduling coordination and site preparation. Site should be level and permit installation equipment access. Purchaser shall be responsible for unknown conditions such as buried utilities, tree stumps, bedrock or any concealed materials or conditions that may result in additional labor or material costs.

Submittals: our design proposal reflects the spirit and intent of the project plans and specifications. While some variations may exist between our quotation and the project design, the differences do not materially affect the intended use. Play & Park Structures designs and specifications are unique and not intended to be identical in all respects to other manufacturers. We shall submit for review and approval by the owner's representative detailed drawings depicting the equipment to be furnished accompanied by specifications describing materials. Once approved, these drawings and specifications shall constitute the final documents for the project and shall take precedence over all other requirements.

Exclusions: unless specifically included, this quotation excludes all site work and landscaping; removal of existing equipment; acceptance of equipment and off-loading; storage of goods prior to installation; equipment assembly and installation; safety surfacing; borders and drainage provisions.

Acceptance of quotation:

Accepted By (printed): _____

Signature: _____

Title: _____

Purchase Amount: _____ \$29,429.26

P.O. No: _____

Date: _____

Phone: _____

Facsimile _____

Order Information

Bill to:

Company: _____

Attn: _____

Address: _____

City/State/Zip: _____

Billing Contact: _____

Billing Phone: _____

Billing Fax: _____

Ship to:

Company: _____

Attn: _____

Address: _____

City/State/Zip: _____

Jobsite Contact: _____

Jobsite Phone: _____

Jobsite Fax: _____

Enter desired color palette name: _____

OR

Enter desired color: Uprights () Decks ()
Accents () Roofs/Tubes () Slides/Panels ()

Play & Park Structures of MO and S. IL

By: _____

Salesperson's signature

Salesman's Signature

Customer's Signature



Freeburg Park - Option 2
 14 Southgate Center
 Freeburg, Illinois 62243

This play equipment is recommended for children ages: 5-12
 Minimum Area Required: 37'-5" x 75'-4"

Scale: 3/16" = 1'-0"
 This drawing can be scaled only when in an 11" x 17" format

Drawn By: T. Bradshaw
 Date: 9/26/2017
 Order Number: 796-110960



play & park structures
 401 Chestnut St., Ste. 410
 Chattanooga, TN 37402
 800-721-1937 / www.playandpark.com



Total Play Components	12
Elevated Play Components	8
Elevated Play Components Accessible by Ramp	0
Elevated Components Accessible by Transfer	6
Accessible Ground Level Components Shown	6
Different Types of Ground Level Components	7

User Capacity	35-45
Critical Fall Height	8'-0"

PPS of Missouri & Southern Illinois

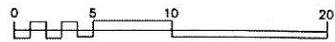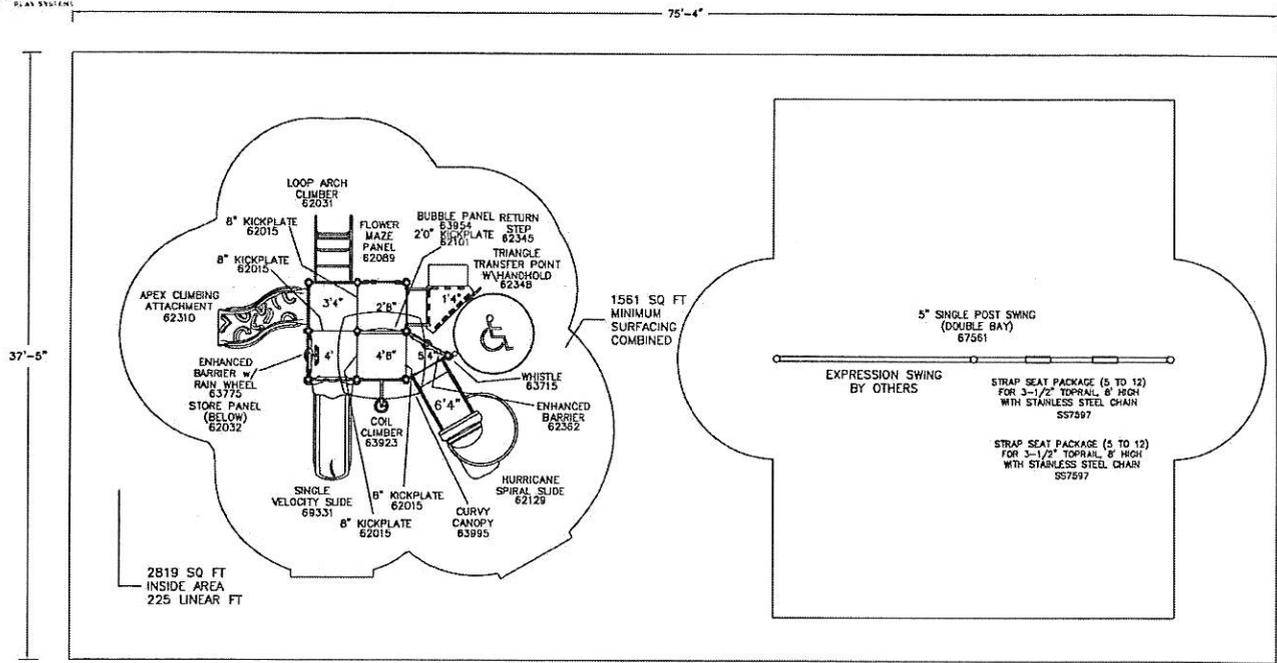

It is the manufacturer's opinion that the structure shown herein complies with current ADA standards concerning accessibility if used with proper accessible surfacing and together with other necessary ground level play equipment.
IMPORTANT: Never install play equipment over hard, unresilient surfaces such as asphalt, concrete, or compacted earth. It is the owner's responsibility to ensure the "minimum area required" contains an appropriate amount of resilient material to cushion accidental falls.

VILLAGE PRESIDENT
Seth Speiser

VILLAGE CLERK
Jerry Menard

VILLAGE TRUSTEES
Ray Matchett, Jr.
Mike Blaies
Denise Albers
Dean Pruett
Mathew Trout
Lisa Meehling

VILLAGE OF FREEBURG

FREEBURG MUNICIPAL CENTER
14 SOUTHGATE CENTER, FREEBURG, IL 62243
PHONE: (618) 539-5545 • FAX: (618) 539-5590
Web Site: www.freeburg.com

VILLAGE ADMINISTRATOR
Tony Funderburg

VILLAGE TREASURER
Bryan A. Vogel

PUBLIC WORKS DIRECTOR
John Tolan

POLICE CHIEF
Michael J. Schutzenhofer

VILLAGE ATTORNEY
Weilmuenster & Keck, P.C.

Public Property Committee Meeting
Streets/Municipal Center/Pool/Parks & Recreation
(Matchett/Albers/Pruett/Trout)
Wednesday, September 13, 2017 at 6:00 p.m.

The meeting of the Public Property Committee was called to order at 6:11 p.m. on Wednesday, September 13, 2017, in the Municipal Center by Chairman Ray Matchett. Members present were Chairman Ray Matchett, Trustee Denise Albers, Trustee Dean Pruett, Trustee Matt Trout, Mayor Seth Speiser, Village Clerk Jerry Menard, Trustee Mike Blaies, Trustee Lisa Meehling, Public Works Director John Tolan, Village Administrator Tony Funderburg and Office Manager Julie Polson. Guest present: Janet Baechle.

POOL: A. OLD BUSINESS:

1. Pool/St. Clair County Parks Grant: Village Administrator Tony Funderburg received a call from Herb Simmons stating our grant application didn't make sense. Tony reminded him that he spoke to Herb prior to submitting the grant, and Herb told him he would approve it for a handicap surface. Herb also told Tony that he didn't do the first grant paperwork correctly, but we have a letter approving it. After conversations with the County, Tony said it will get approved. He made his point that handicapped kids shouldn't be penalized because of politics. He is waiting on an official letter that we received second grant.

B. NEW BUSINESS: John said they are winterizing the pool and bathhouse. The parking lot is done and looks good. They will fix the slide over the winter.

STREETS: A. OLD BUSINESS:

1. Approval of August 16, 2017 Minutes: Trustee Dean Pruett motioned to approve the August 16, 2017 minutes and Trustee Matt Trout seconded the motion. All yea, the motion carried.
2. MFT/Ditch on N. Main: John said they used 22,000 gallons of oil, and was very happy with the slag. He thought it covered very well. They will start sweeping the 25th to get rid of the excess rock. He is going to rent a machine from Woodys. We are going to work four 12-hour days to get that done. He further said the guys worked really hard and did a great job.
3. Drainage Problem Areas/Stormwater Run-Off: John said they are working on West St. Clair Street from Belleville to Main, installing a culvert and fixing it.
4. E. Apple Issues: Nothing new.
5. Hill Mine Road Repair: The work is done. We will see what happens when it rains.
6. Customer Issues: None at this time.
7. IDOT Concerns: Tony will be talking to them these along with some other issues. He did confirm they are not going to do anything about the reduction of speed by the Industrial Park.

B. NEW BUSINESS:

1. St. Joseph 5K Run/Walk October 14, 2017: The committee agreed to the request.
2. Resident Request for Audio Warnings on Crosswalks: Tony will add this request to his IDOT letter. He said they are doing a bunch of stuff for sight and hearing impaired. He will send a letter to so we have a paper trail.

John reported they are repairing the sidewalks by the pharmacy. He will be starting leaf pickup soon and needs to advertise for help. We will place an ad in the paper. Kids for Christ run is this Saturday. He will be setting up the barricades Friday. Trustee Trout stated they have a band advertised until 10:00 p.m. Julie advised their rental form states they have the gazebo rental until 9:00 p.m., although our rental policy states there can be amplified sound until 10:00 p.m.

C. GENERAL CONCERNS: None.

D. PUBLIC PARTICIPATION: John told Janet he will get to her water problem in her backyard.

**EXECUTIVE SESSION
6:35 P.M.**

Trustee Dean Pruett motioned to enter into Executive Session citing discussion of executive session minutes, 5 ILCS 120/2-(c)(21) and Trustee Matt Trout seconded the motion. All voting yea, the motion carried.

**EXECUTIVE SESSION ENDED
7:01 P.M.**

E. ADJOURN: *Trustee Matt Trout motioned to adjourn the meeting at 7:01 p.m. and Trustee Dean Pruett seconded the motion. All voting yea, the motion carried.*


Julie Polson
Office Manager